


Exhibit A-1 (Aerial Map)

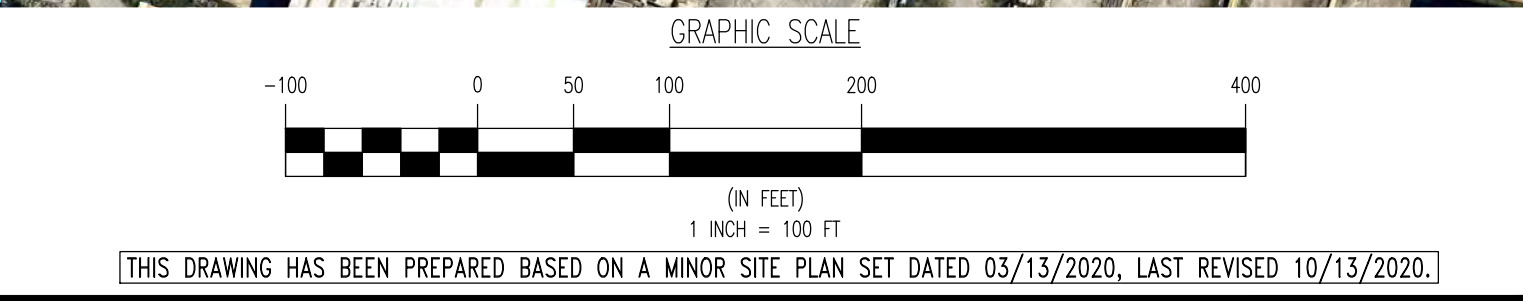

[THIS DRAWING HAS BEEN PREPARED BASED ON A MINOR SITE PLAN SET DATED 03/13/2020, LAST REVISED 10/13/2020.]

THE AERIAL IMAGE DEPICTED ON THIS PLAN IS BASED ON IMAGERY FURNISHED BY "NEARMAP, HERE" AND DATED 09/04/2020. THE CONDITIONS OF THE SITE AND SURROUNDING AREAS MAY HAVE CHANGED SINCE THE DATE OF AERIAL PHOTOGRAPHY AND THEREFORE THIS PLAN MAY NOT ACCURATELY REFLECT ALL CURRENT EXISTING CONDITIONS.

THIS PLAN SET IS FOR PERMITTING PURPOSES ONLY AND MAY NOT BE USED FOR CONSTRUCTION.

DYNAMIC ENGINEERING
 LAND DEVELOPMENT CONSULTING • PERMITTING • GEOTECHNICAL • ENVIRONMENTAL • SURVEY • PLANNING & ZONING

1904 Main Street
 Lake Como, NJ 07719
 T: 732.974.0198
 F: 732.974.3521
 www.dynamicoc.com

TITLE: AERIAL MAP EXHIBIT	
PROJECT: TRACTOR SUPPLY COMPANY PROPOSED BULK PROPANE TANK	JOB No: 3122-99-004
BLOCK: 403, LOT: 1 1869 NJSH ROUTE 38 TOWNSHIP OF SOUTHAMPTON, BURLINGTON COUNTY, NEW JERSEY	DATE: 02/08/2021
DESIGNED BY: KCK	SCALE: (H) 1"=100' (V)
CHECKED BY: JMS	SHEET No:
JOSHUA M. SEWALD PROFESSIONAL ENGINEER NEW JERSEY LICENSE No. 52908	KYLE C. KAVINSKI PROFESSIONAL ENGINEER NEW JERSEY LICENSE No. 52985
ALL UTILITIES MUST BE LOCATED BY A QUALIFIED PERSONNEL OR BY OTHER PERSONNEL AS SPECIFIED BY THE DATE'S OFFICIAL RECORDS. SEE THE DATE'S OFFICIAL RECORDS FOR THE DATE'S.	
FOR STATE SPECIFIC DIRECT PHONE NUMBERS VISIT: WWW.CALL811.COM	
Rev. #	0

Plotted: 02/08/21 - 5:24 PM, By: ahehr, Product Ver: 23.18 (LMS Tech) File: P:\BCCPC PROJECTS\3122 Tractor Supply Company\99-004_Southampton\DWG\Exhibits (hearings)\2021-02-08 Aerial Map Exhibit\312299004SA1-A11.dwg, ---> COVER SHEET