




# FRONT ELEVATION

SCALE: 1/4"=1'-0"

(LEFT SIDE & REAR ELEVATION SIMILAR)

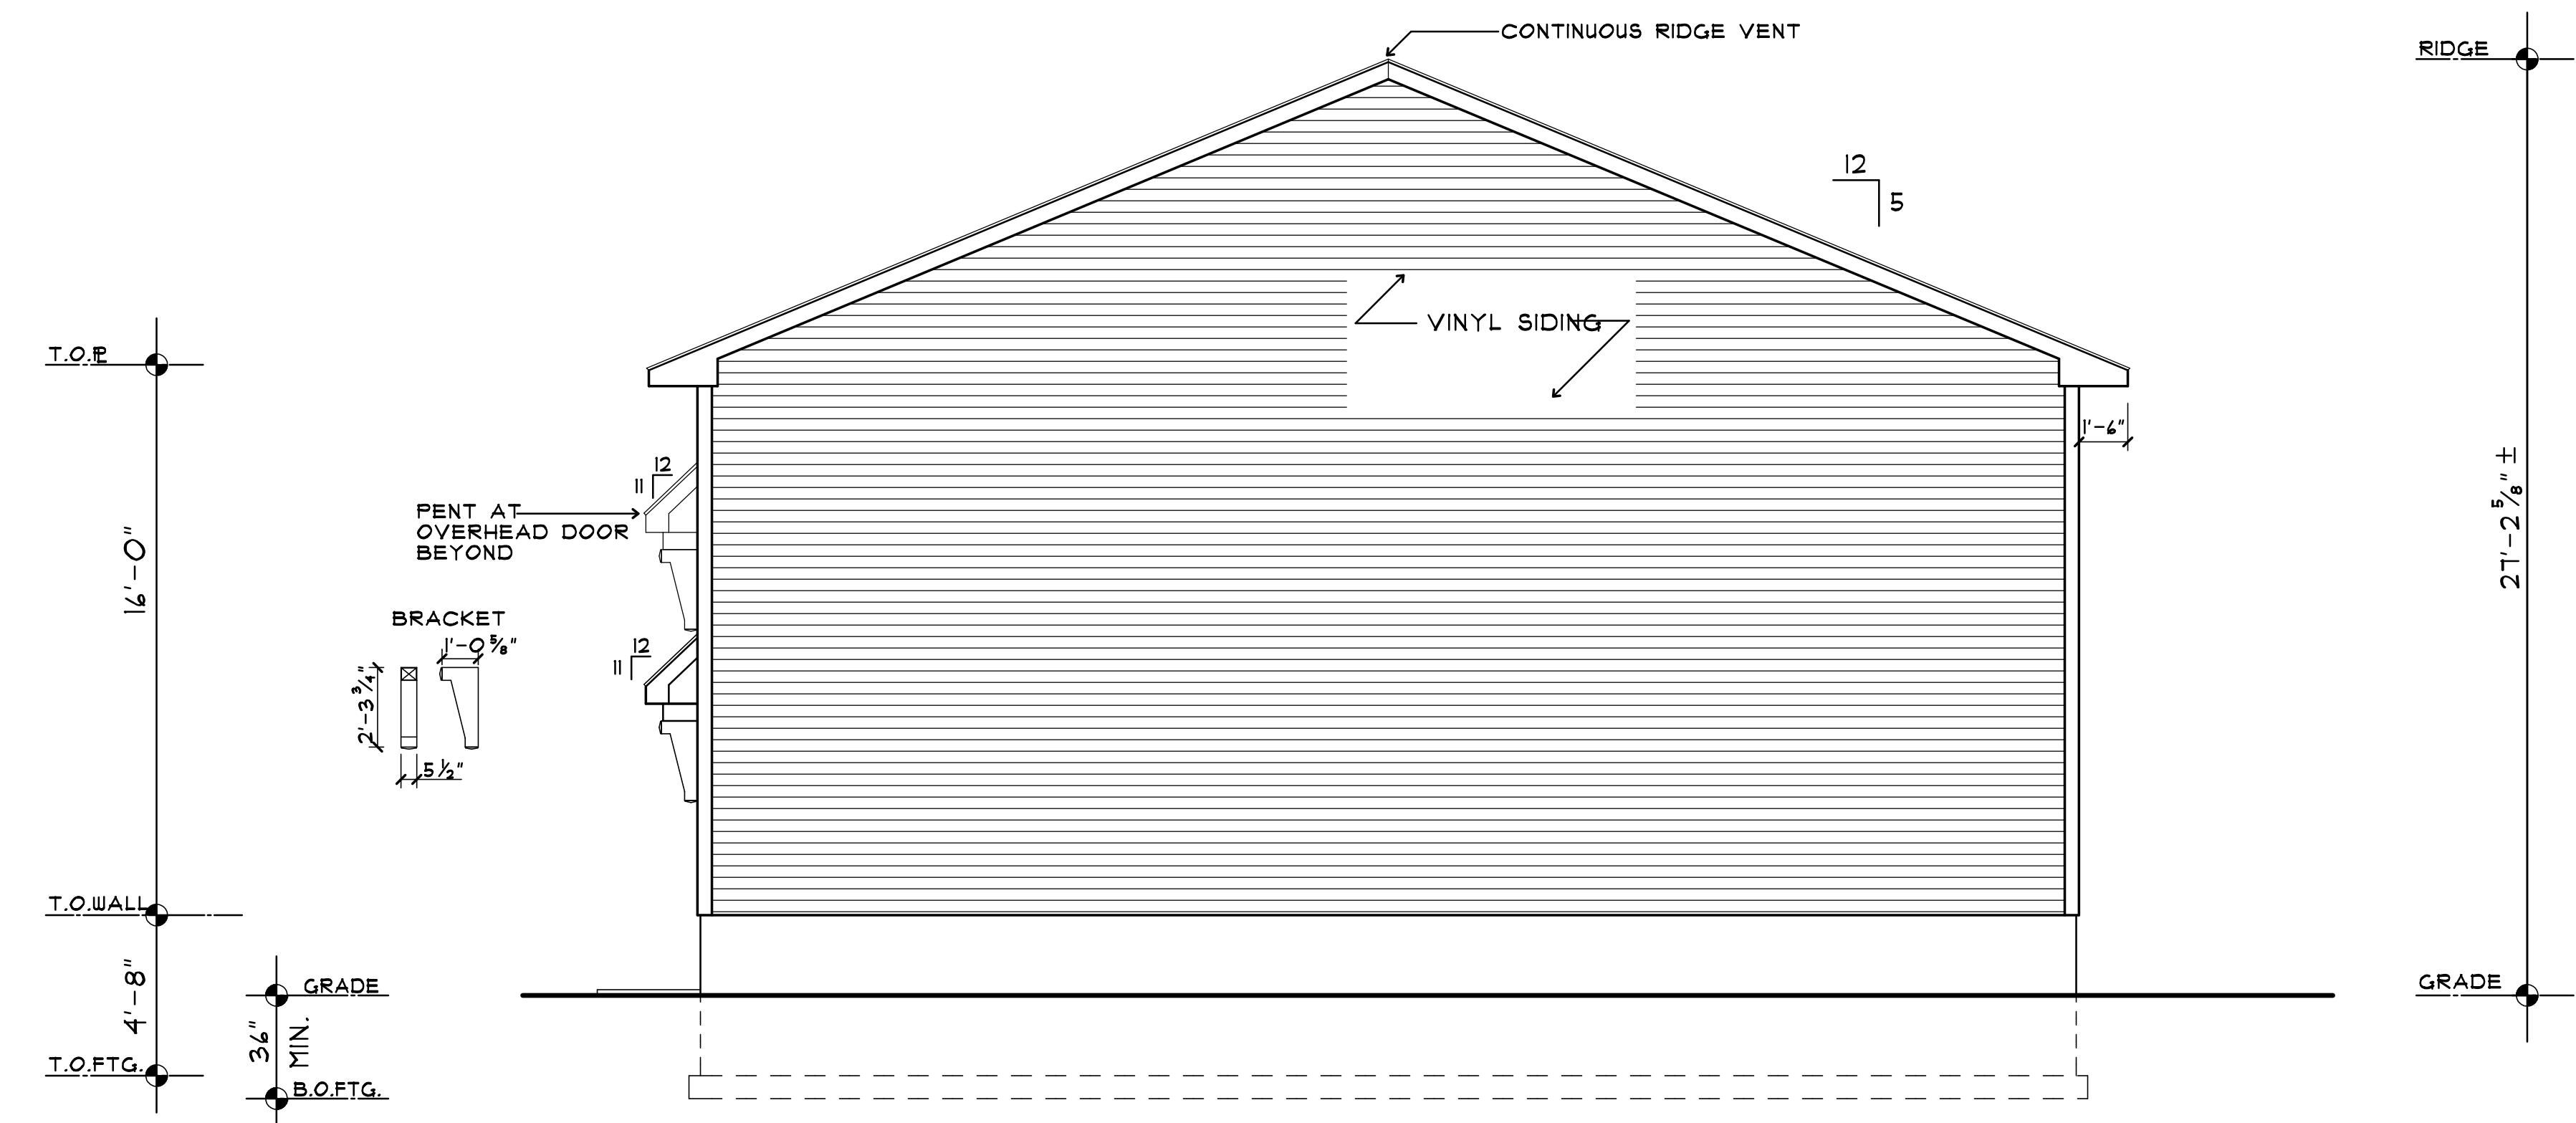

# RIGHT SIDE ELEVATION

SCALE: 1/4"=1'-0"

SHT.-REV. DATE	
<p>THE INFORMATION CONTAINED HEREIN INCLUDING ALL DRAWINGS, SPECIFICATIONS AND COPIES THEREOF IS THE PROPERTY OF BISHOP &amp; SMITH ARCHITECTS. IT IS TO BE USED ONLY FOR THE PROJECT AND SITE SPECIFICALLY IDENTIFIED HEREON. IT IS NOT TO BE REPRODUCED, COPIED, ALTERED OR USED AS A PRODUCTIVE TOOL WITHOUT THE EXPRESSED WRITTEN PERMISSION OF BISHOP &amp; SMITH ARCHITECTS.</p>	
<p><b>JACK S. SMITHRA</b>          N.J. LICENSE A113765          DE. LICENSE S-100778          PA. LICENSE RA04238          134 CHEW'S LANDING ROAD          LAUREL SPRINGS, N.J. 08021          GLOUCESTER TOWNSHIP, N.J.          856-227-1626 FAX-856-227-0733          email: bishopsmith@comcast.net</p>	
<p><b>BISHOP &amp; SMITH</b>          REGISTERED ARCHITECTS          RESIDENTIAL • COMMERCIAL</p>	
<p>SCALE: 1/4"=1'-0"          AS NOTED          DATE: _____          DRAWN BY: <b>SJB</b>          CHECKED BY: _____</p>	
<p>PROJECT: <b>2-BAY GARAGE</b></p>	<p>LOCATION: _____</p>
<p>OWNER: <b>MICHAEL TIPPIN</b></p>	
<p>CAD FILE # 21-</p>	
<p>COMM. NO. _____</p>	
<p>DRAWING NO. <b>A-4 of 4</b></p>	

www.bishopandsmith-architects.com