



Block 2601
Lot 16

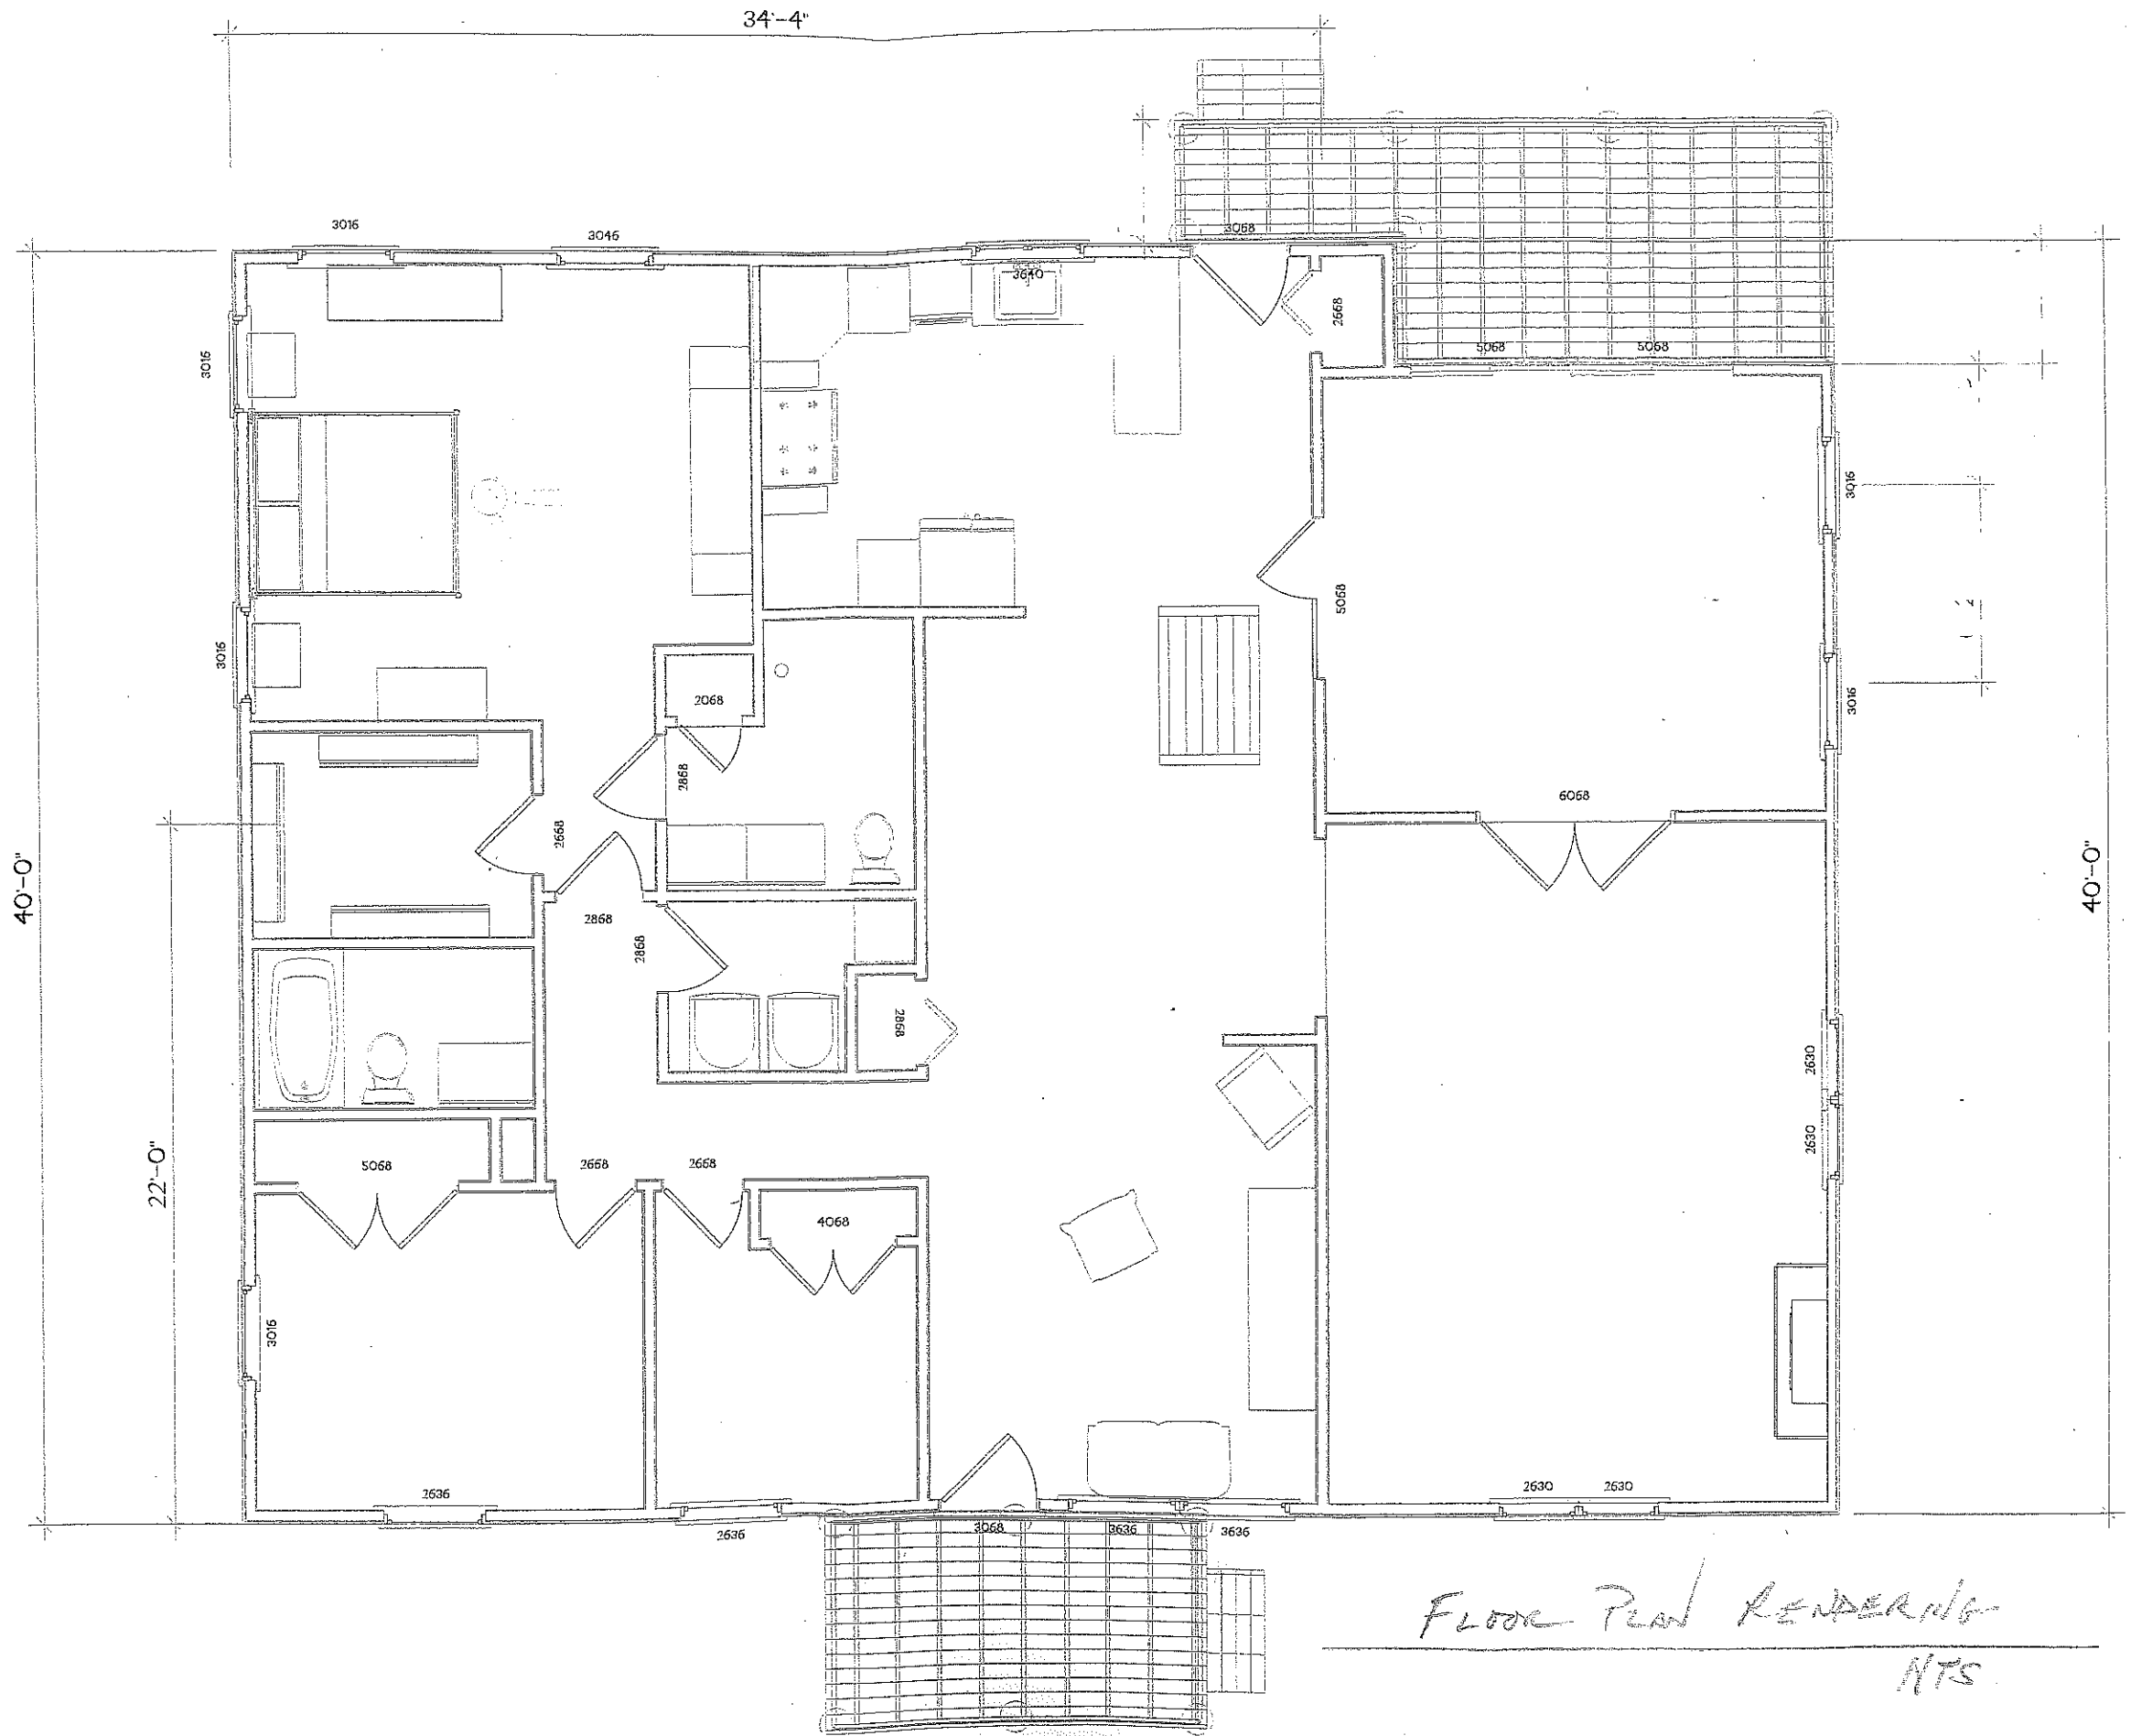

PROPOSED ADDITION FOR KAREN AND WILLIAM REINHARDT
9 Lakeview Lane, Southampton, NJ 08088
Drawn by William Reinhardt 10-04-2022

Block 2601
Lot 16

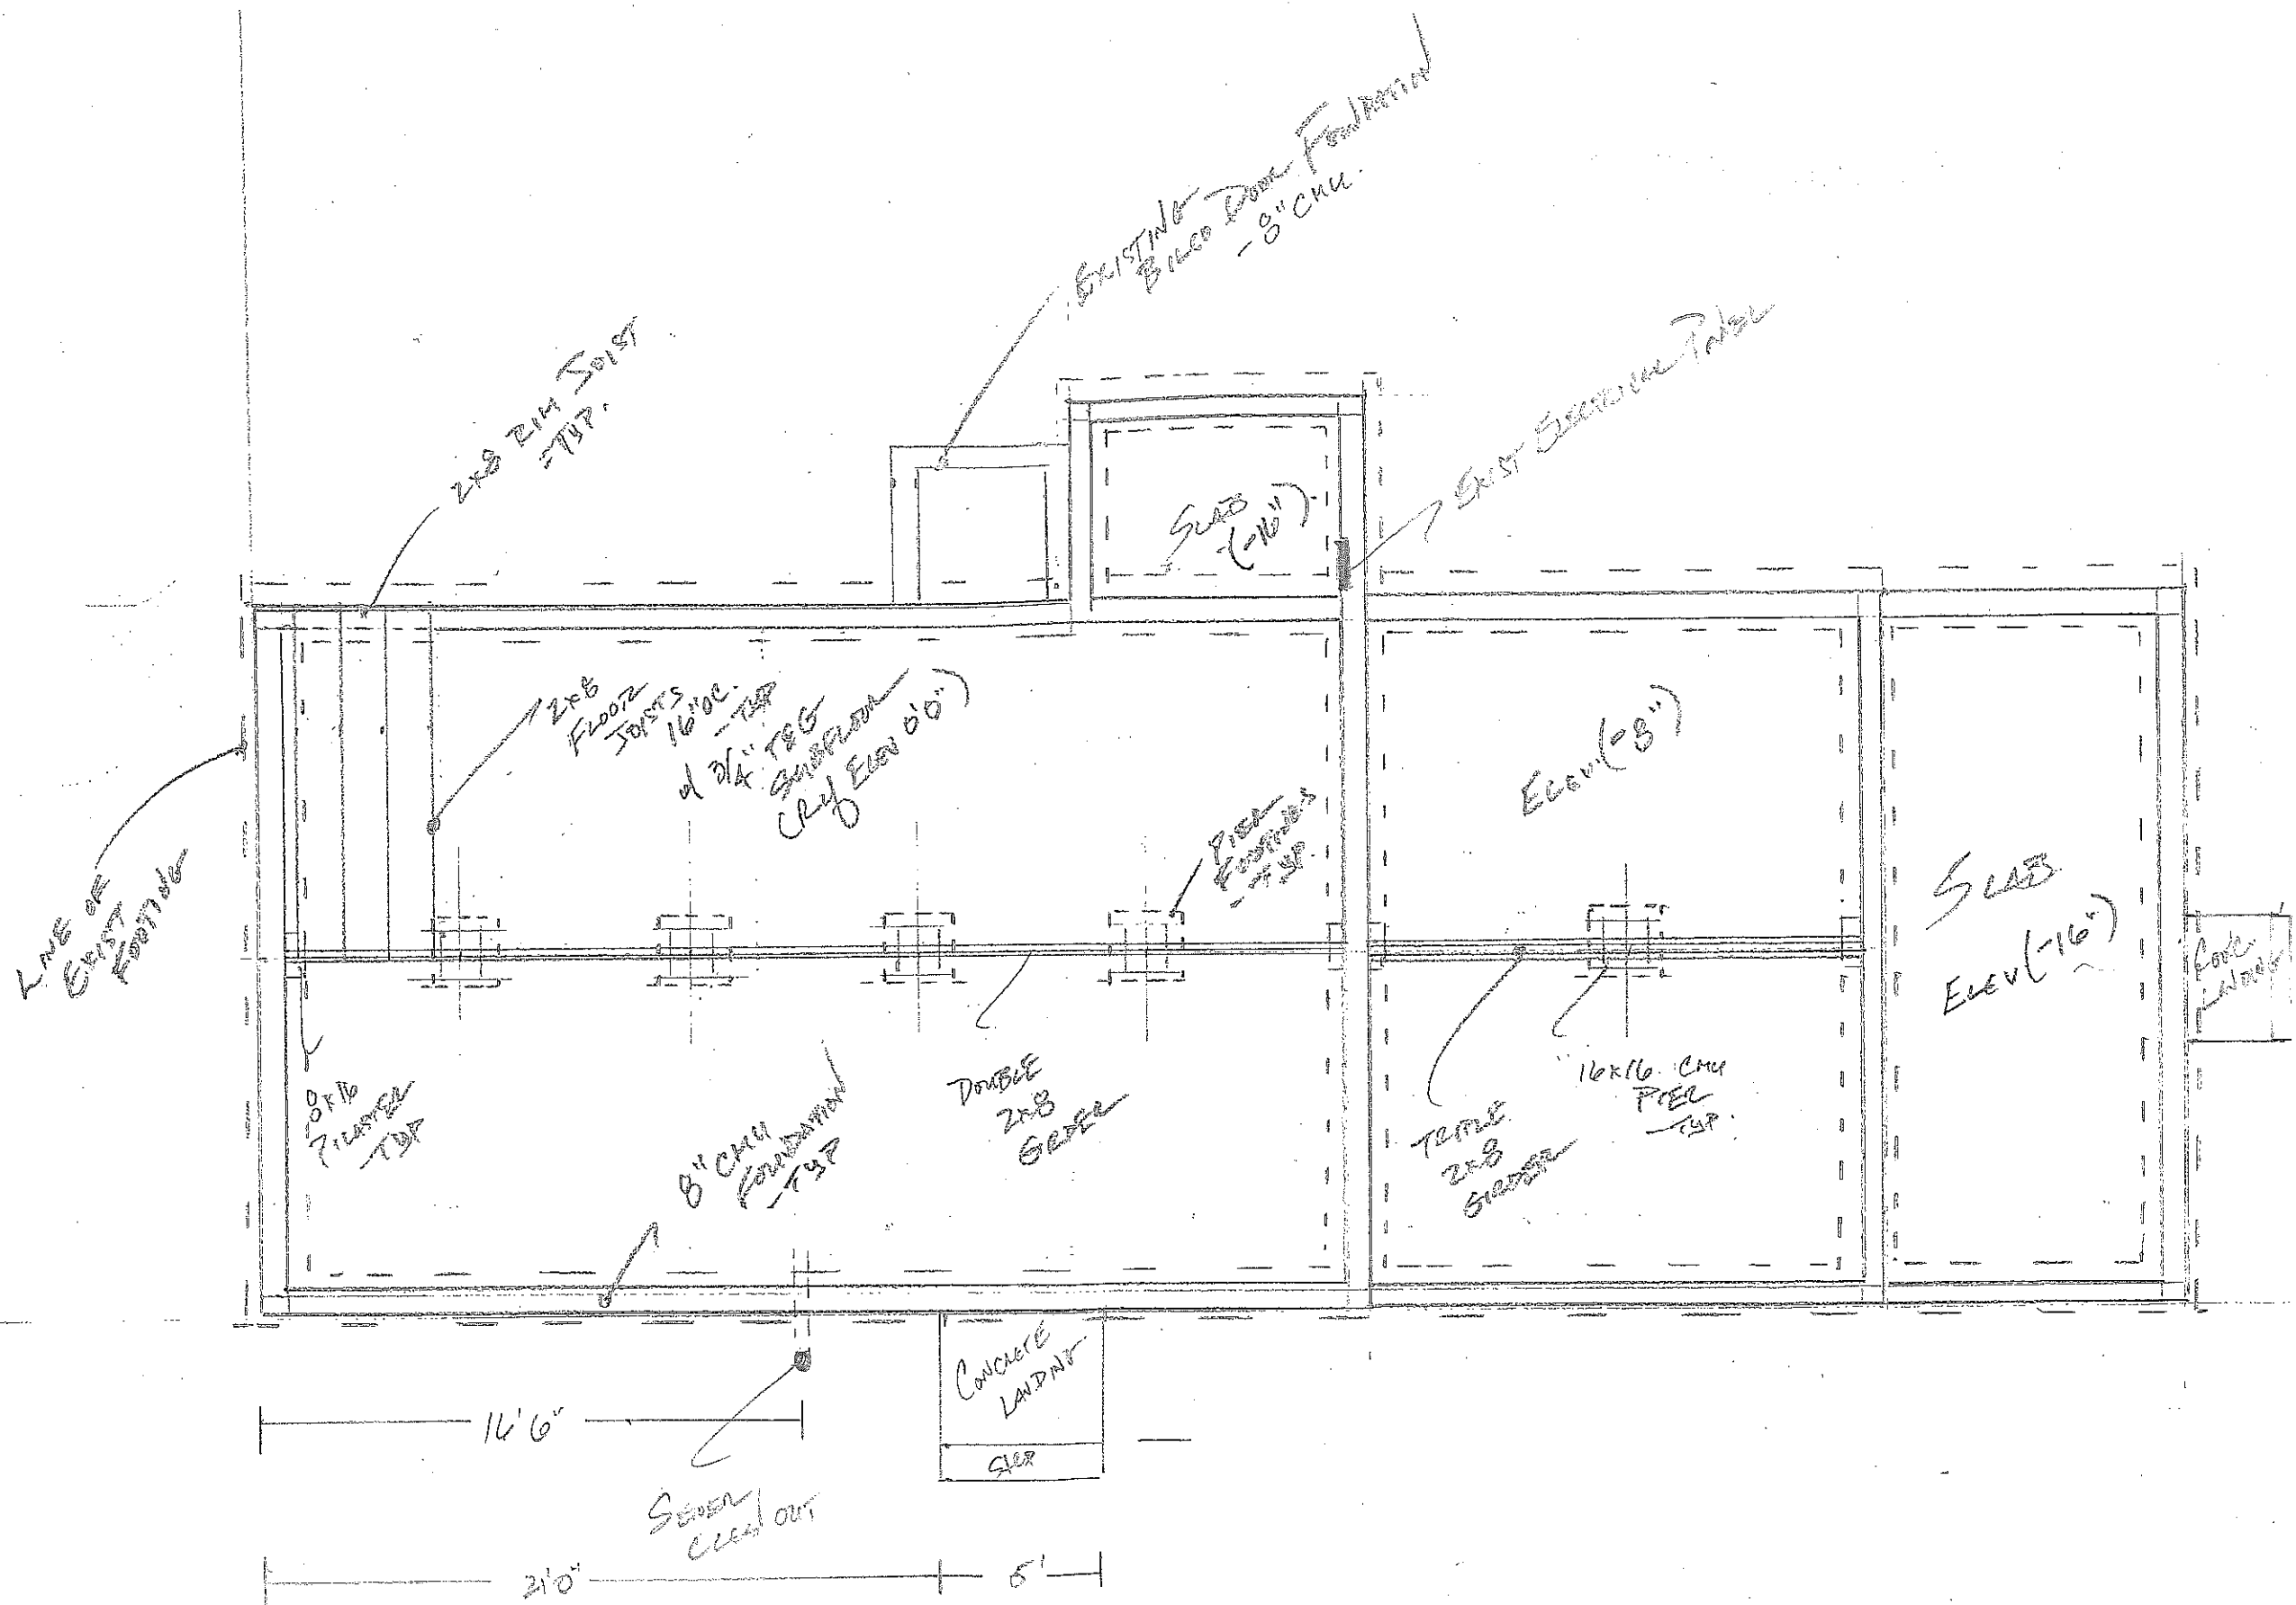

EXISTING FOUNDATION


Scale: 3/16" = 1'0"

9 Lakeview Lane, Southampton, NJ 08088

Block 2601

ADDITION FOUNDATION

SCALE: $\frac{3}{16}'' = 1'-0''$

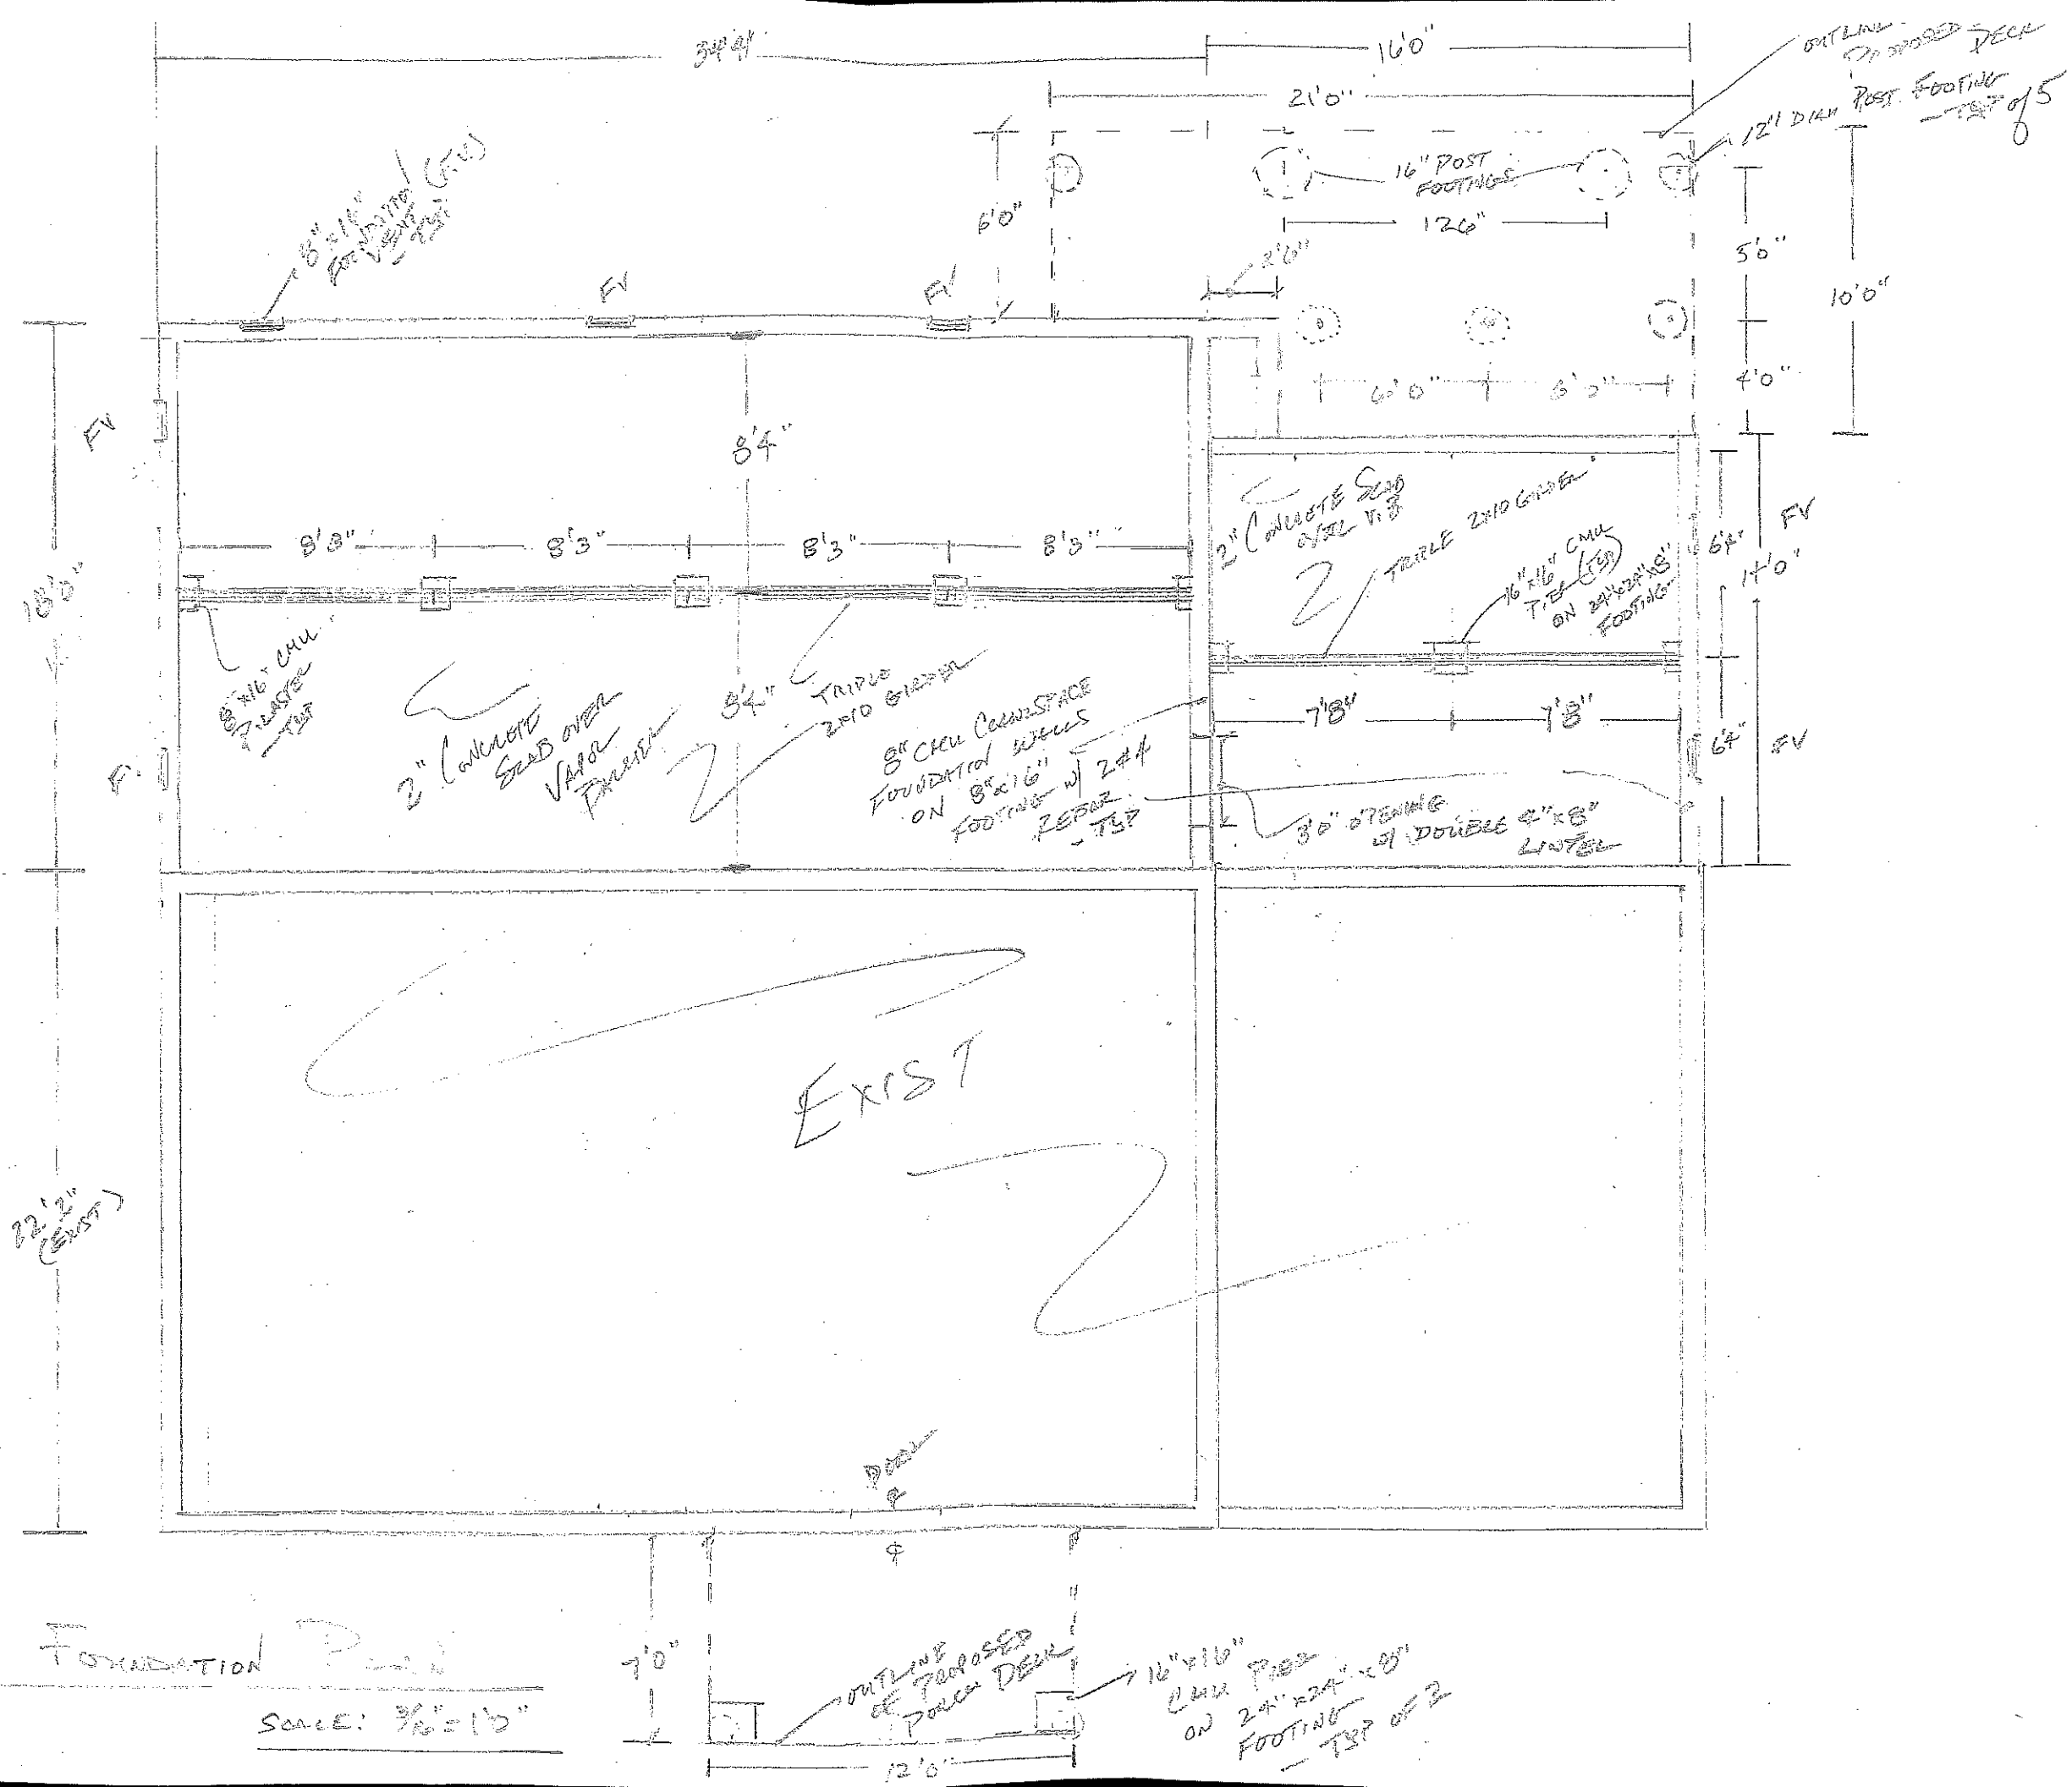


PROPOSED ADDITION FOR KAREN AND WILLIAM REINHARDT
9 Lakeview Lane, Southampton, NJ 08088
Drawn by William Reinhardt 10-04-2022

Block 2601
Lot 16


FLOOR JOIST PLAN

SCALE: $\frac{3}{16}'' = 1'-0''$

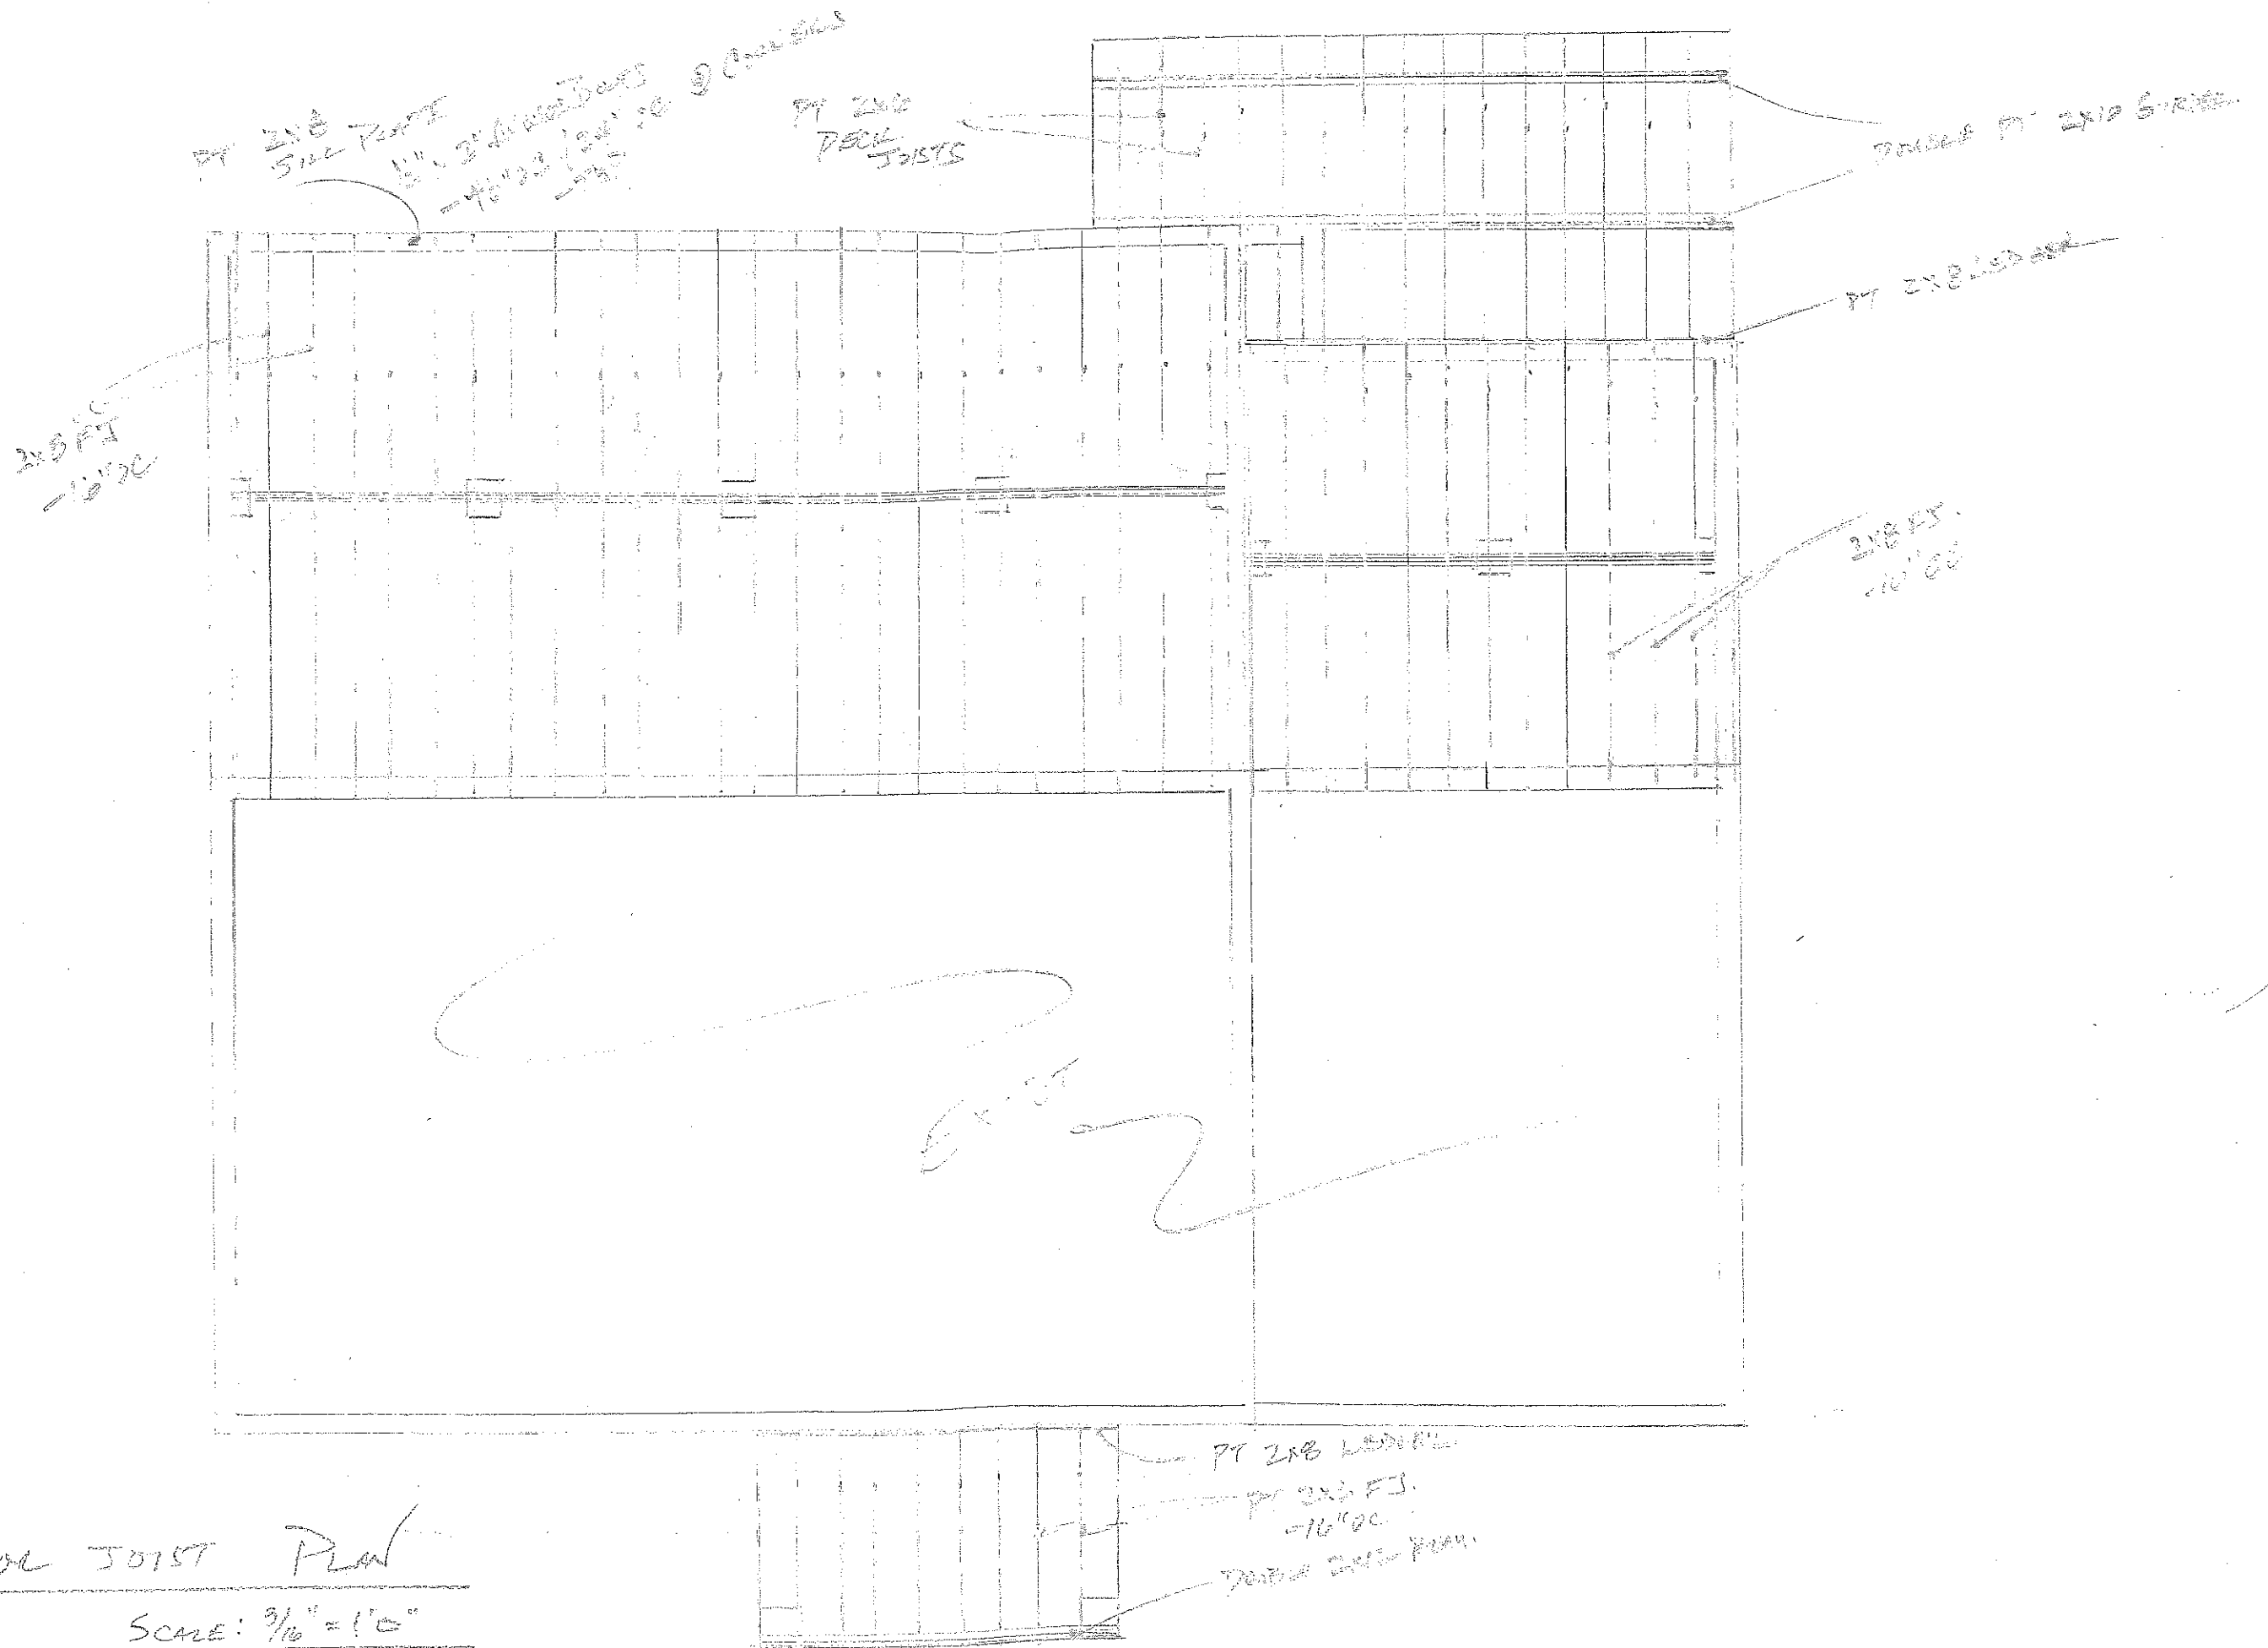


PROPOSED ADDITION FOR KAREN AND WILLIAM REINHARDT
9 Lakeview Lane, Southampton, NJ 08088
Drawn by William Reinhardt 10-04-2022

Block 2601
Lot 16

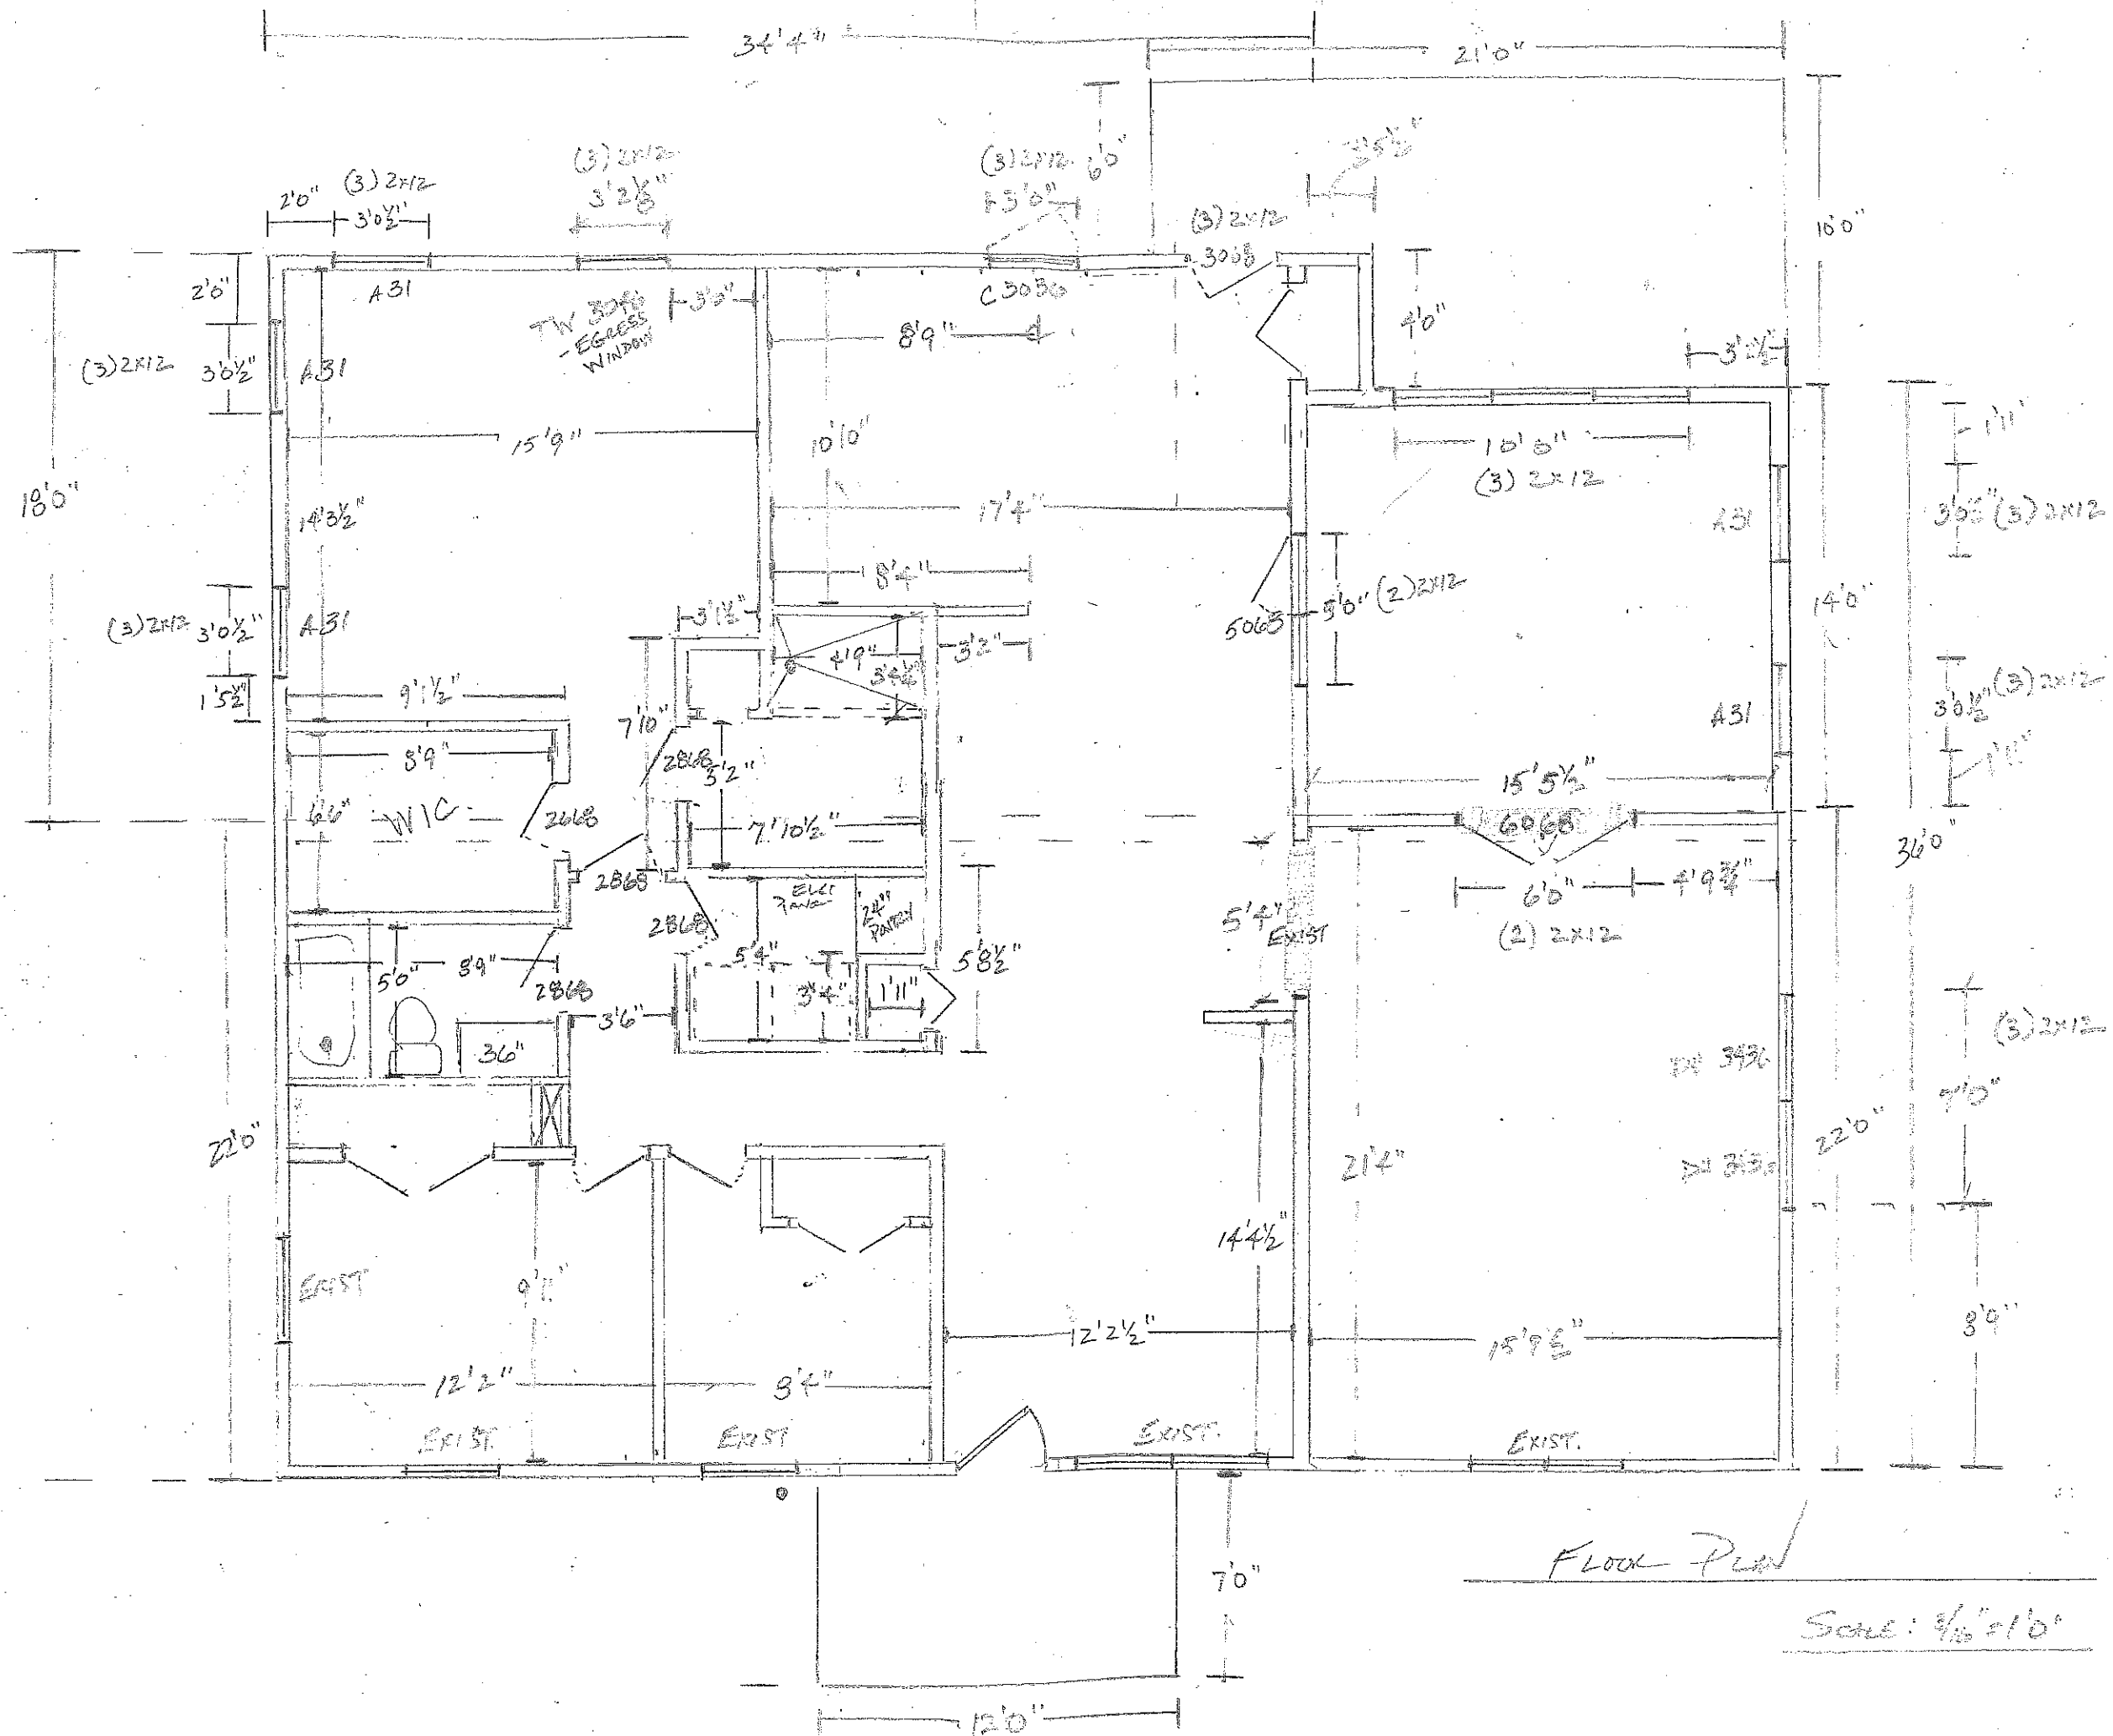

FLOOR PLAN

Scale: 1/16" = 1'0"

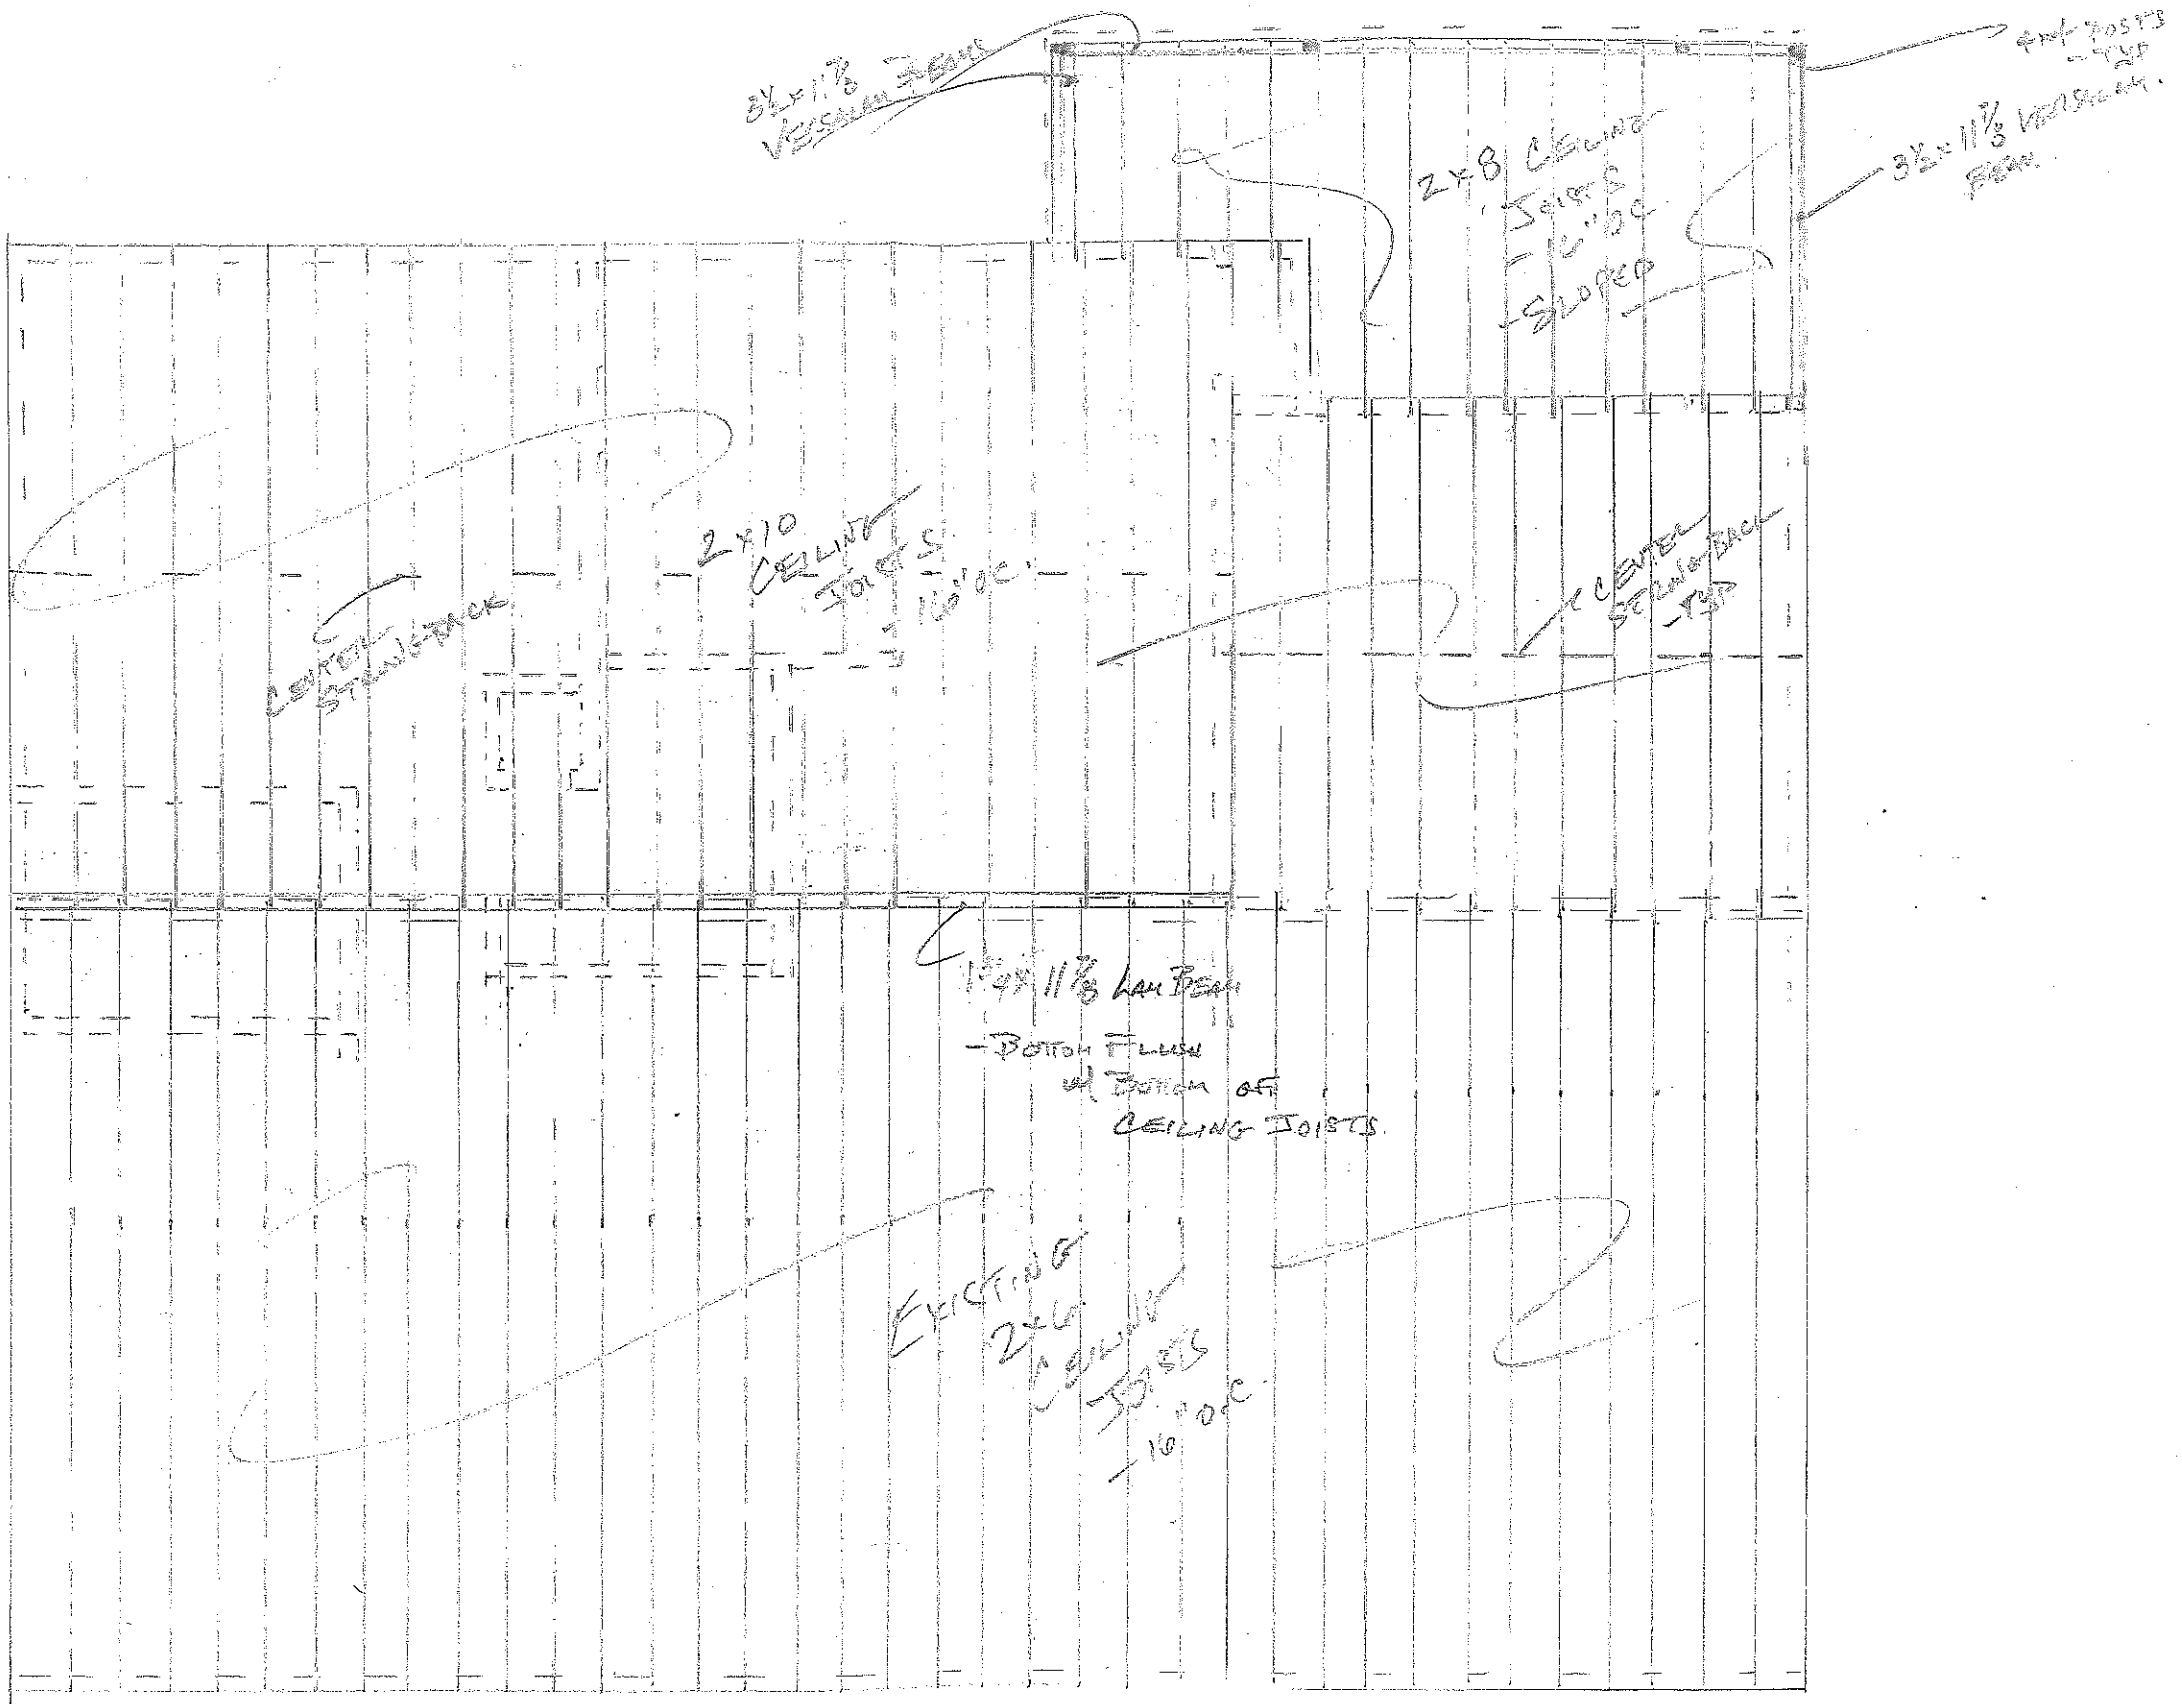

CEILING JOIST PLAN

SCALE: 3/16" = 1'-0"

PROPOSED ADDITION FOR KAREN AND WILLIAM REINHARDT

9 Lakeview Lane, Southampton, NJ 08088


Drawn by William Reinhardt 10-04-2022

Block 2601

Lot 16

ROOF FRAMING PLAN

SCALE: 3/16" = 1'-0"

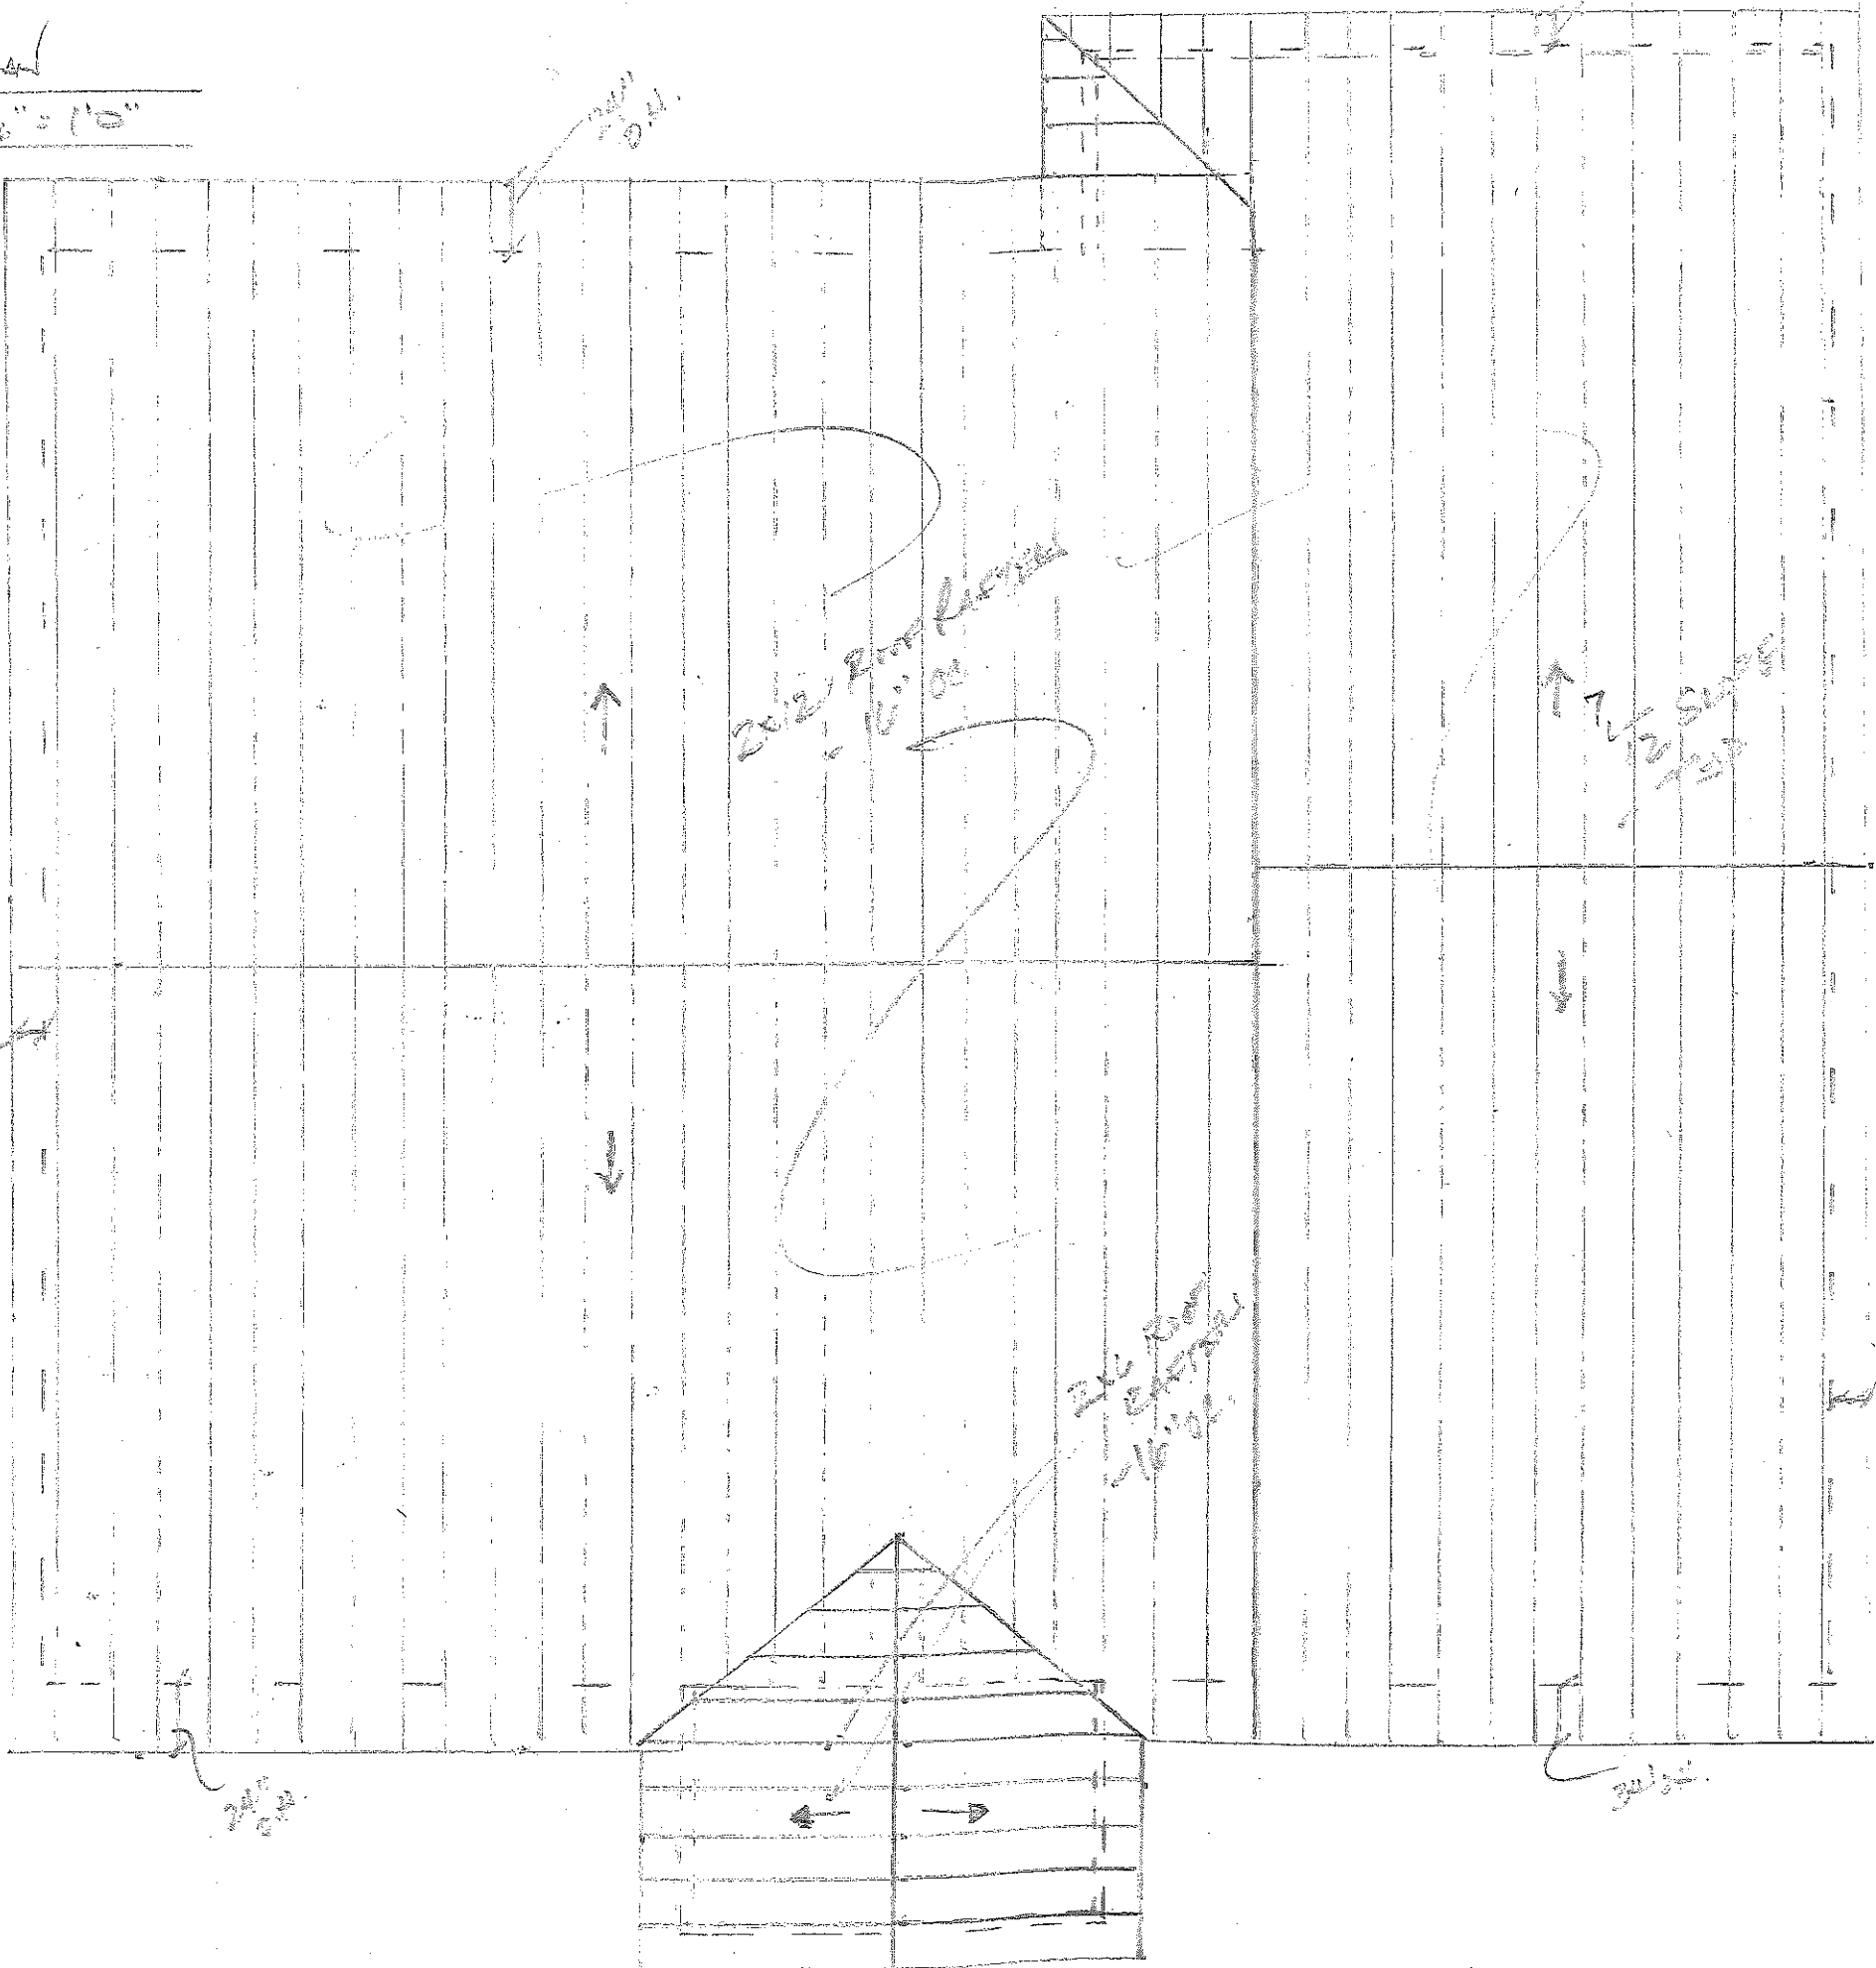

PROPOSED ADDITION FOR KAREN AND WILLIAM REINHARDT

9 Lakeview Lane, Southampton, NJ 08088


Drawn by William Reinhardt 10-04-2022

Block 2601

Lot 16

PROPOSED ADDITION FOR KAREN AND WILLIAM REINHARDT
9 Lakeview Lane, Southampton, NJ 08088
Drawn by William Reinhardt 10-04-2022

Block 2601
Lot 16

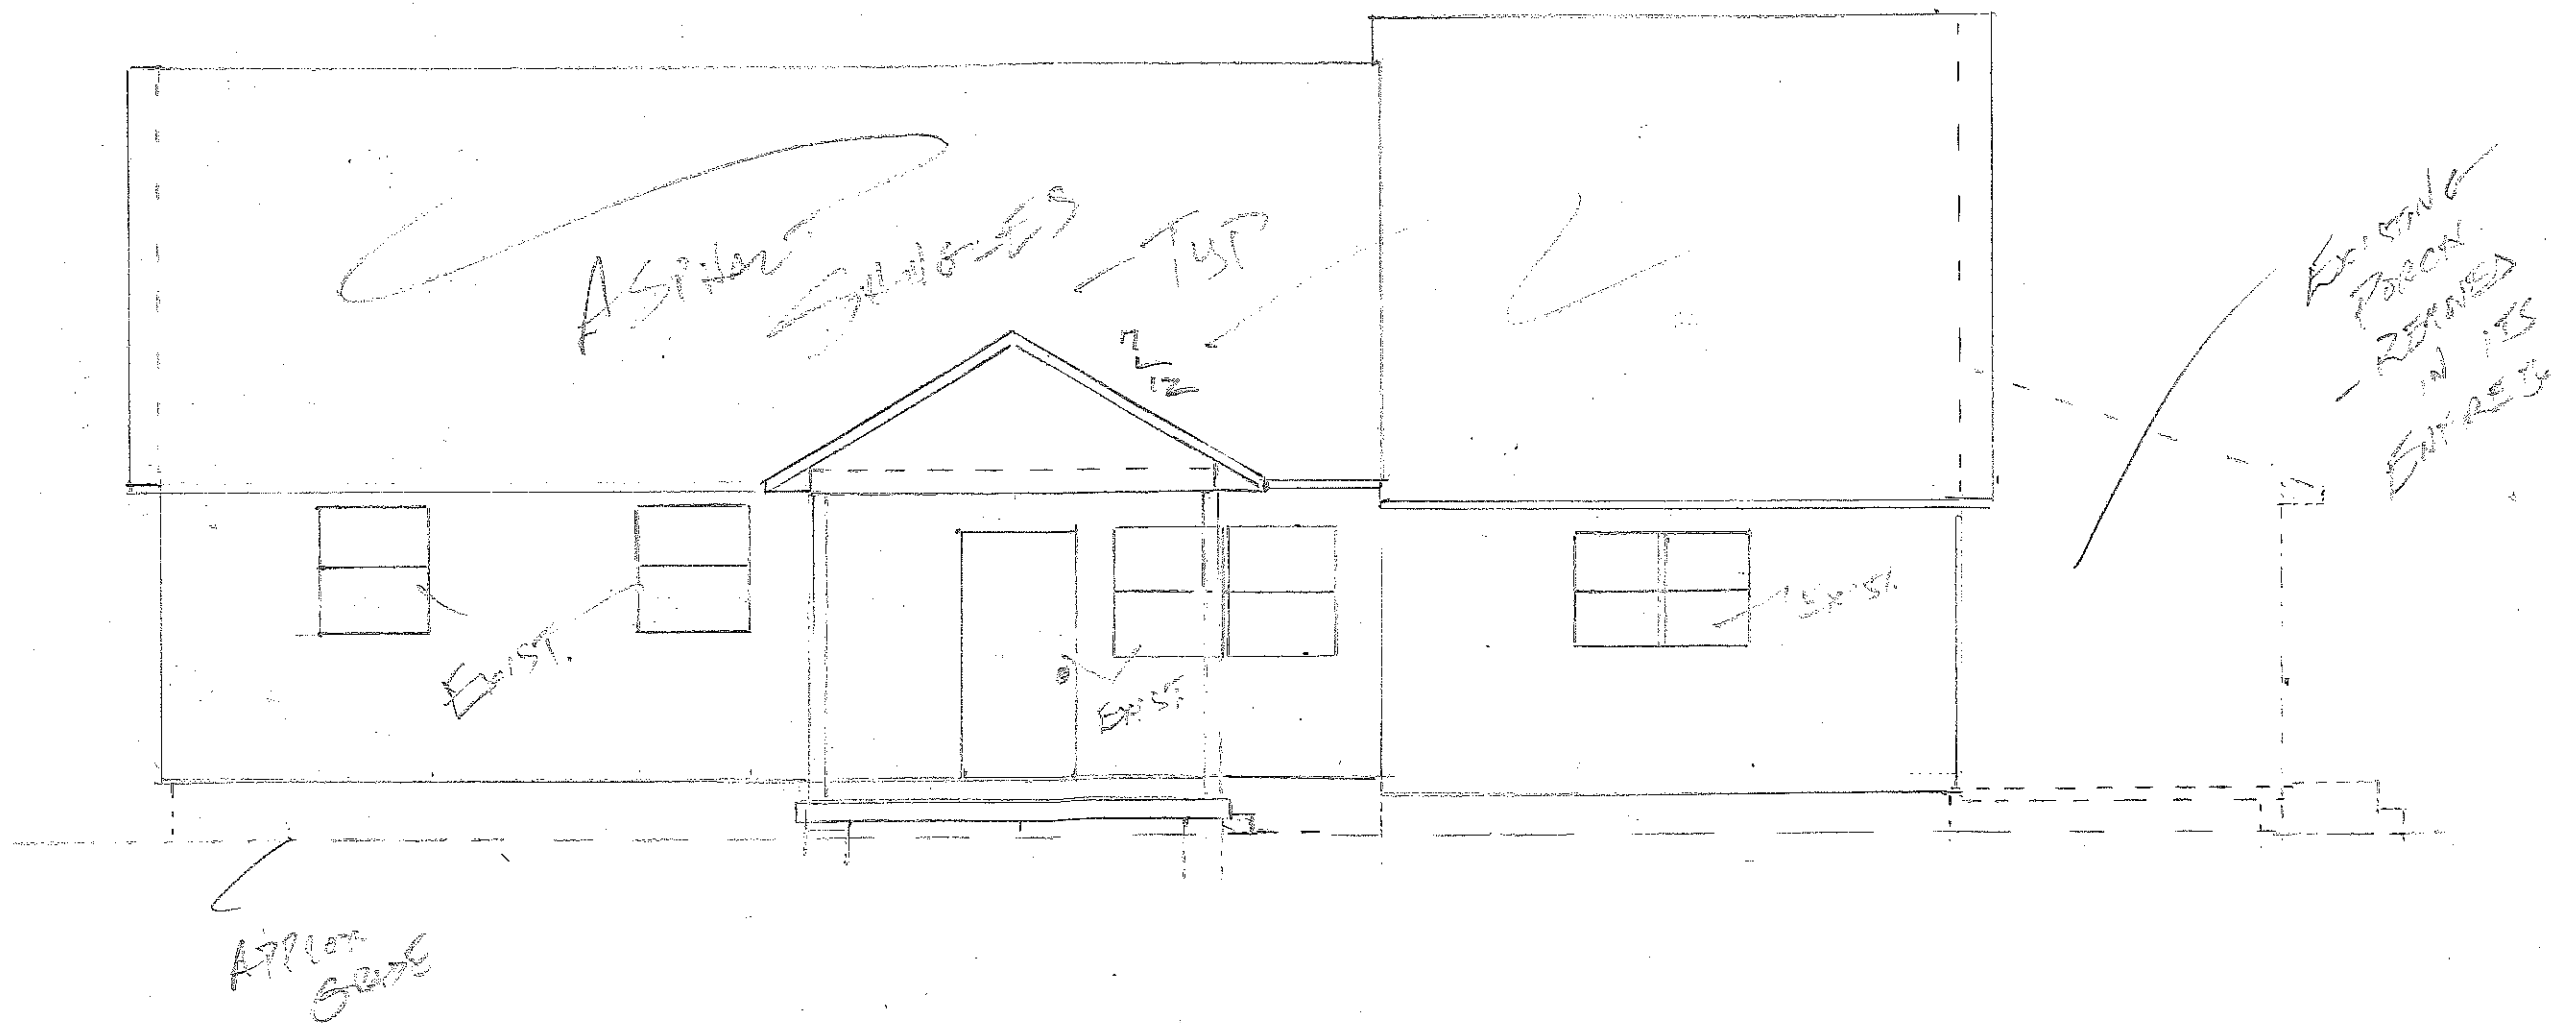


FRONT ELEVATION

SCALE: $\frac{3}{16}'' = 1'0''$


PROPOSED ADDITION FOR KAREN AND WILLIAM REINHARDT
9 Lakeview Lane, Southampton, NJ 08088
Drawn by William Reinhardt 10-04-2022

Block 2601
Lot 16

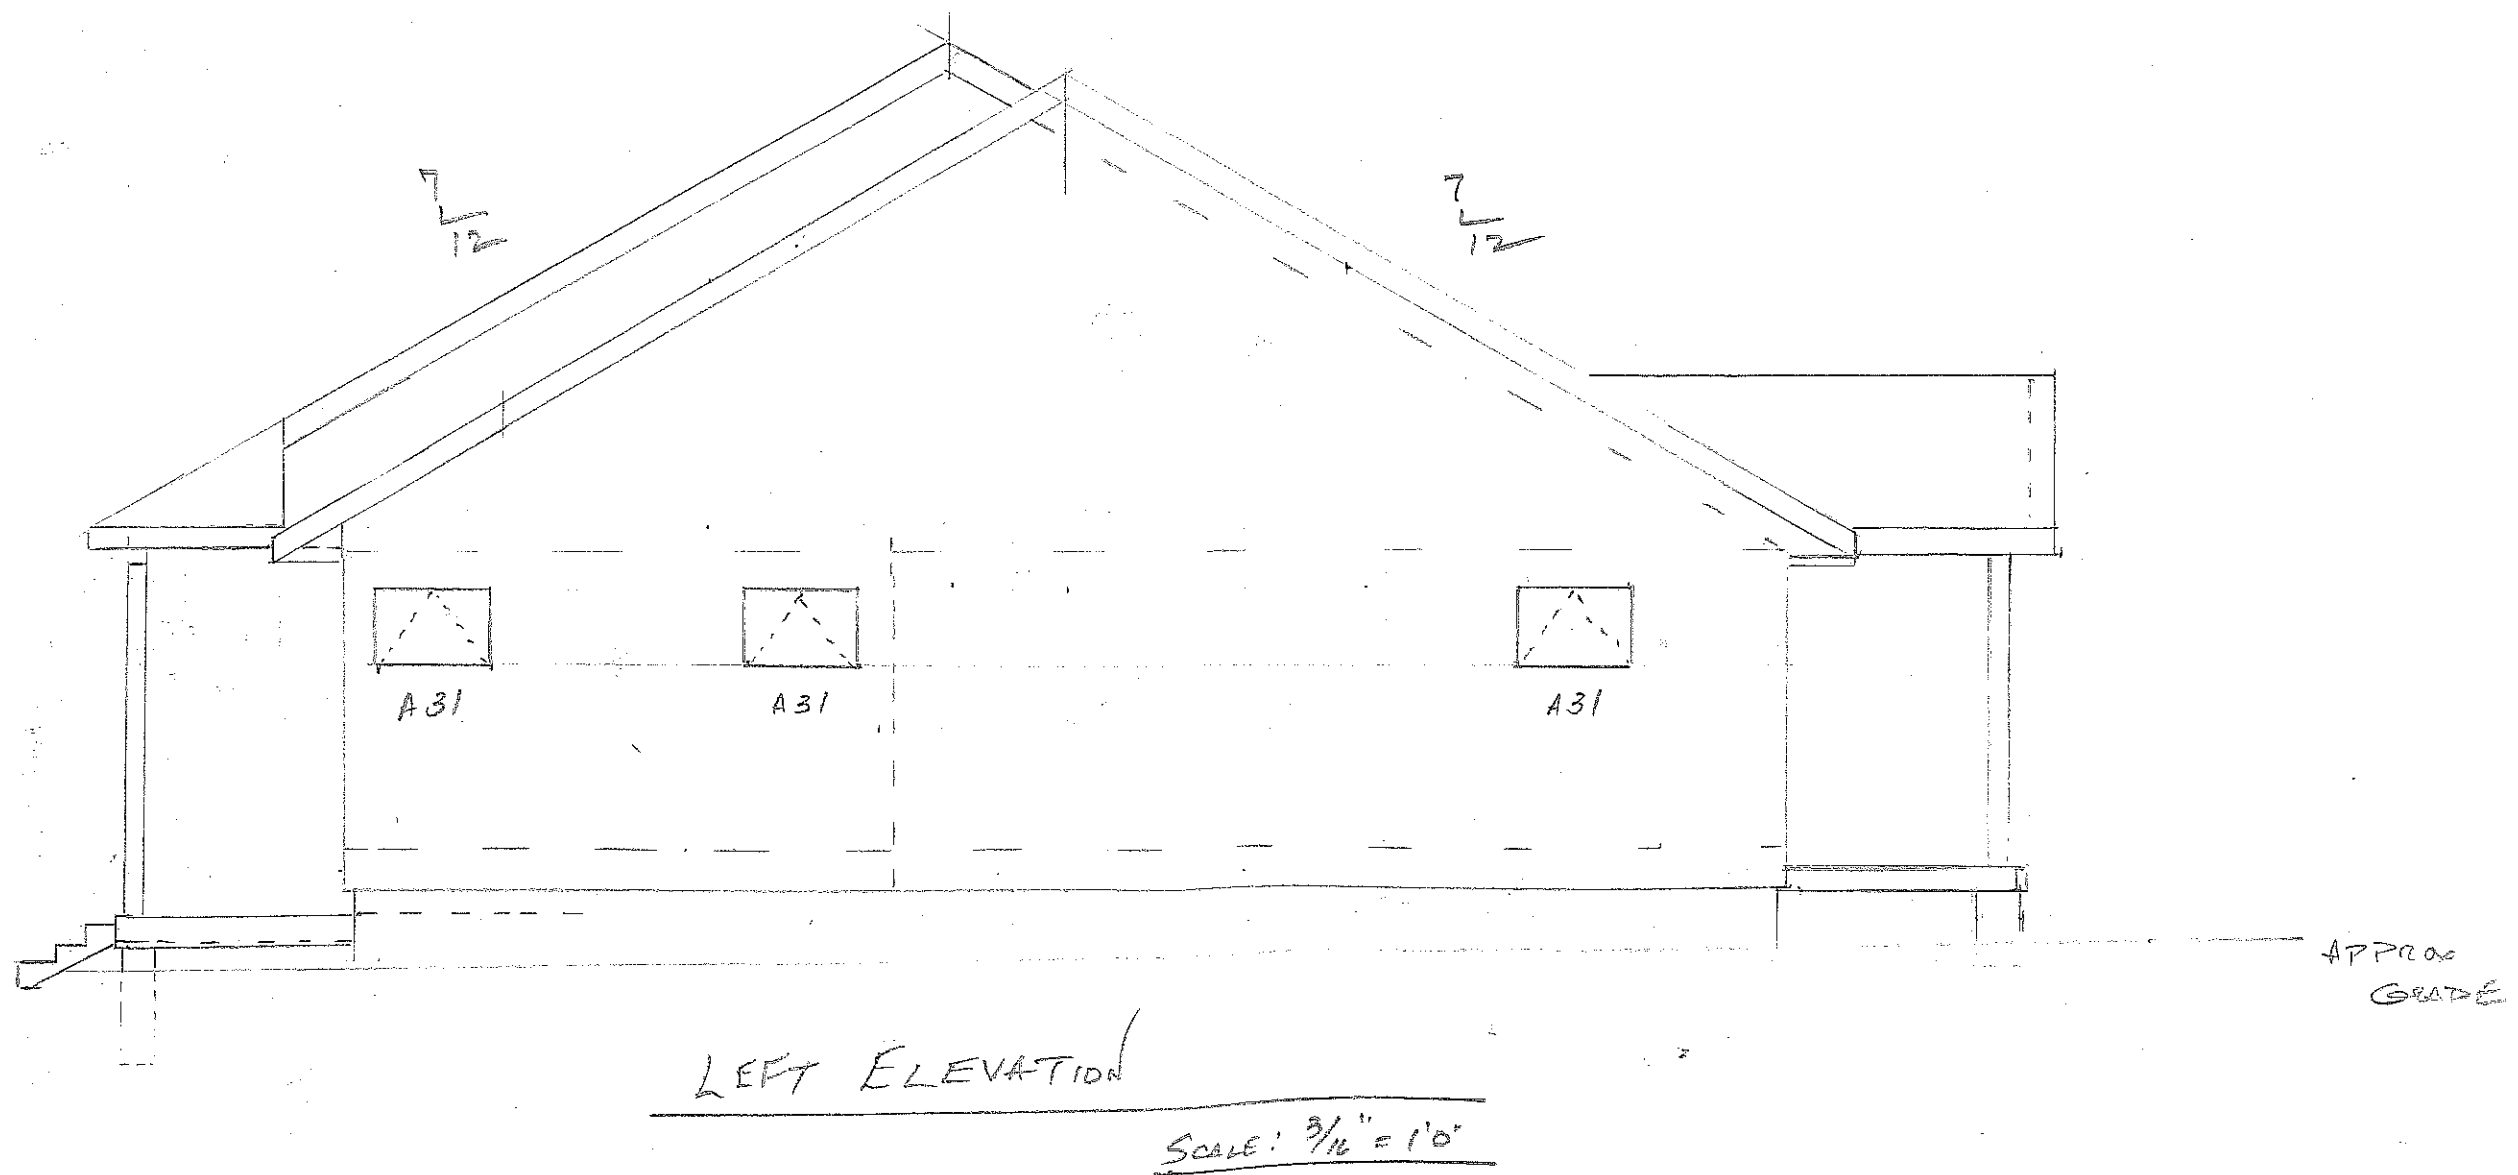

PROPOSED ADDITION FOR KAREN AND WILLIAM REINHARDT
9 Lakeview Lane, Southampton, NJ 08088
Drawn by William Reinhardt 10-04-2022

Block 2601
Lot 16

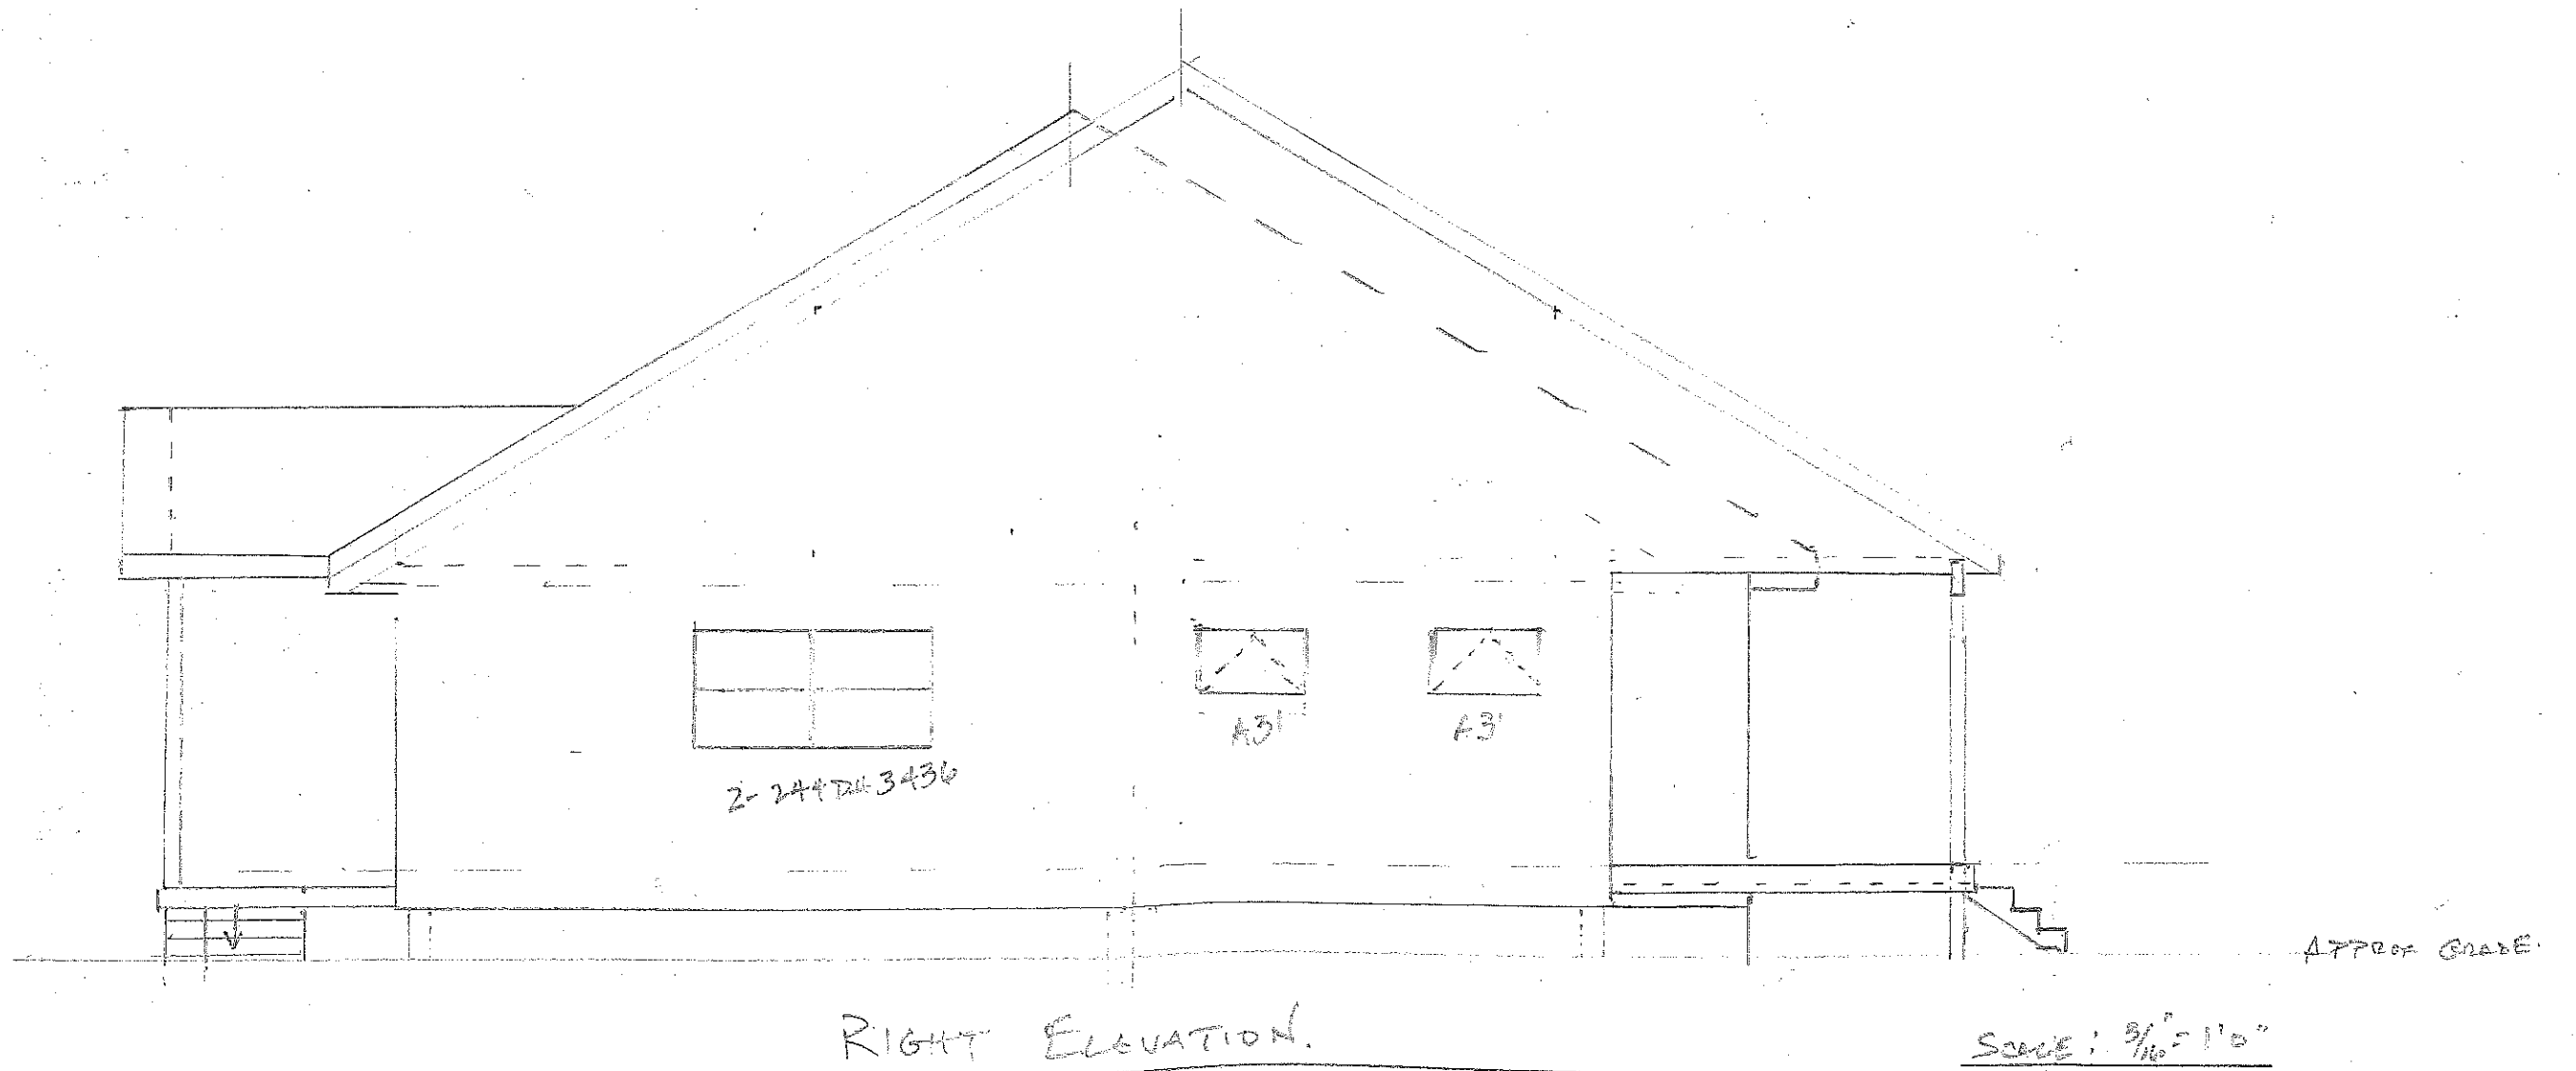

PROPOSED ADDITION FOR KAREN AND WILLIAM REINHARDT
9 Lakeview Lane, Southampton, NJ 08088
Drawn by William Reinhardt 10-04-2022

Block 2601
Lot 16

