


DOLLAR GENERAL

US ROUTE 206
SOUTHAMPTON, NJ

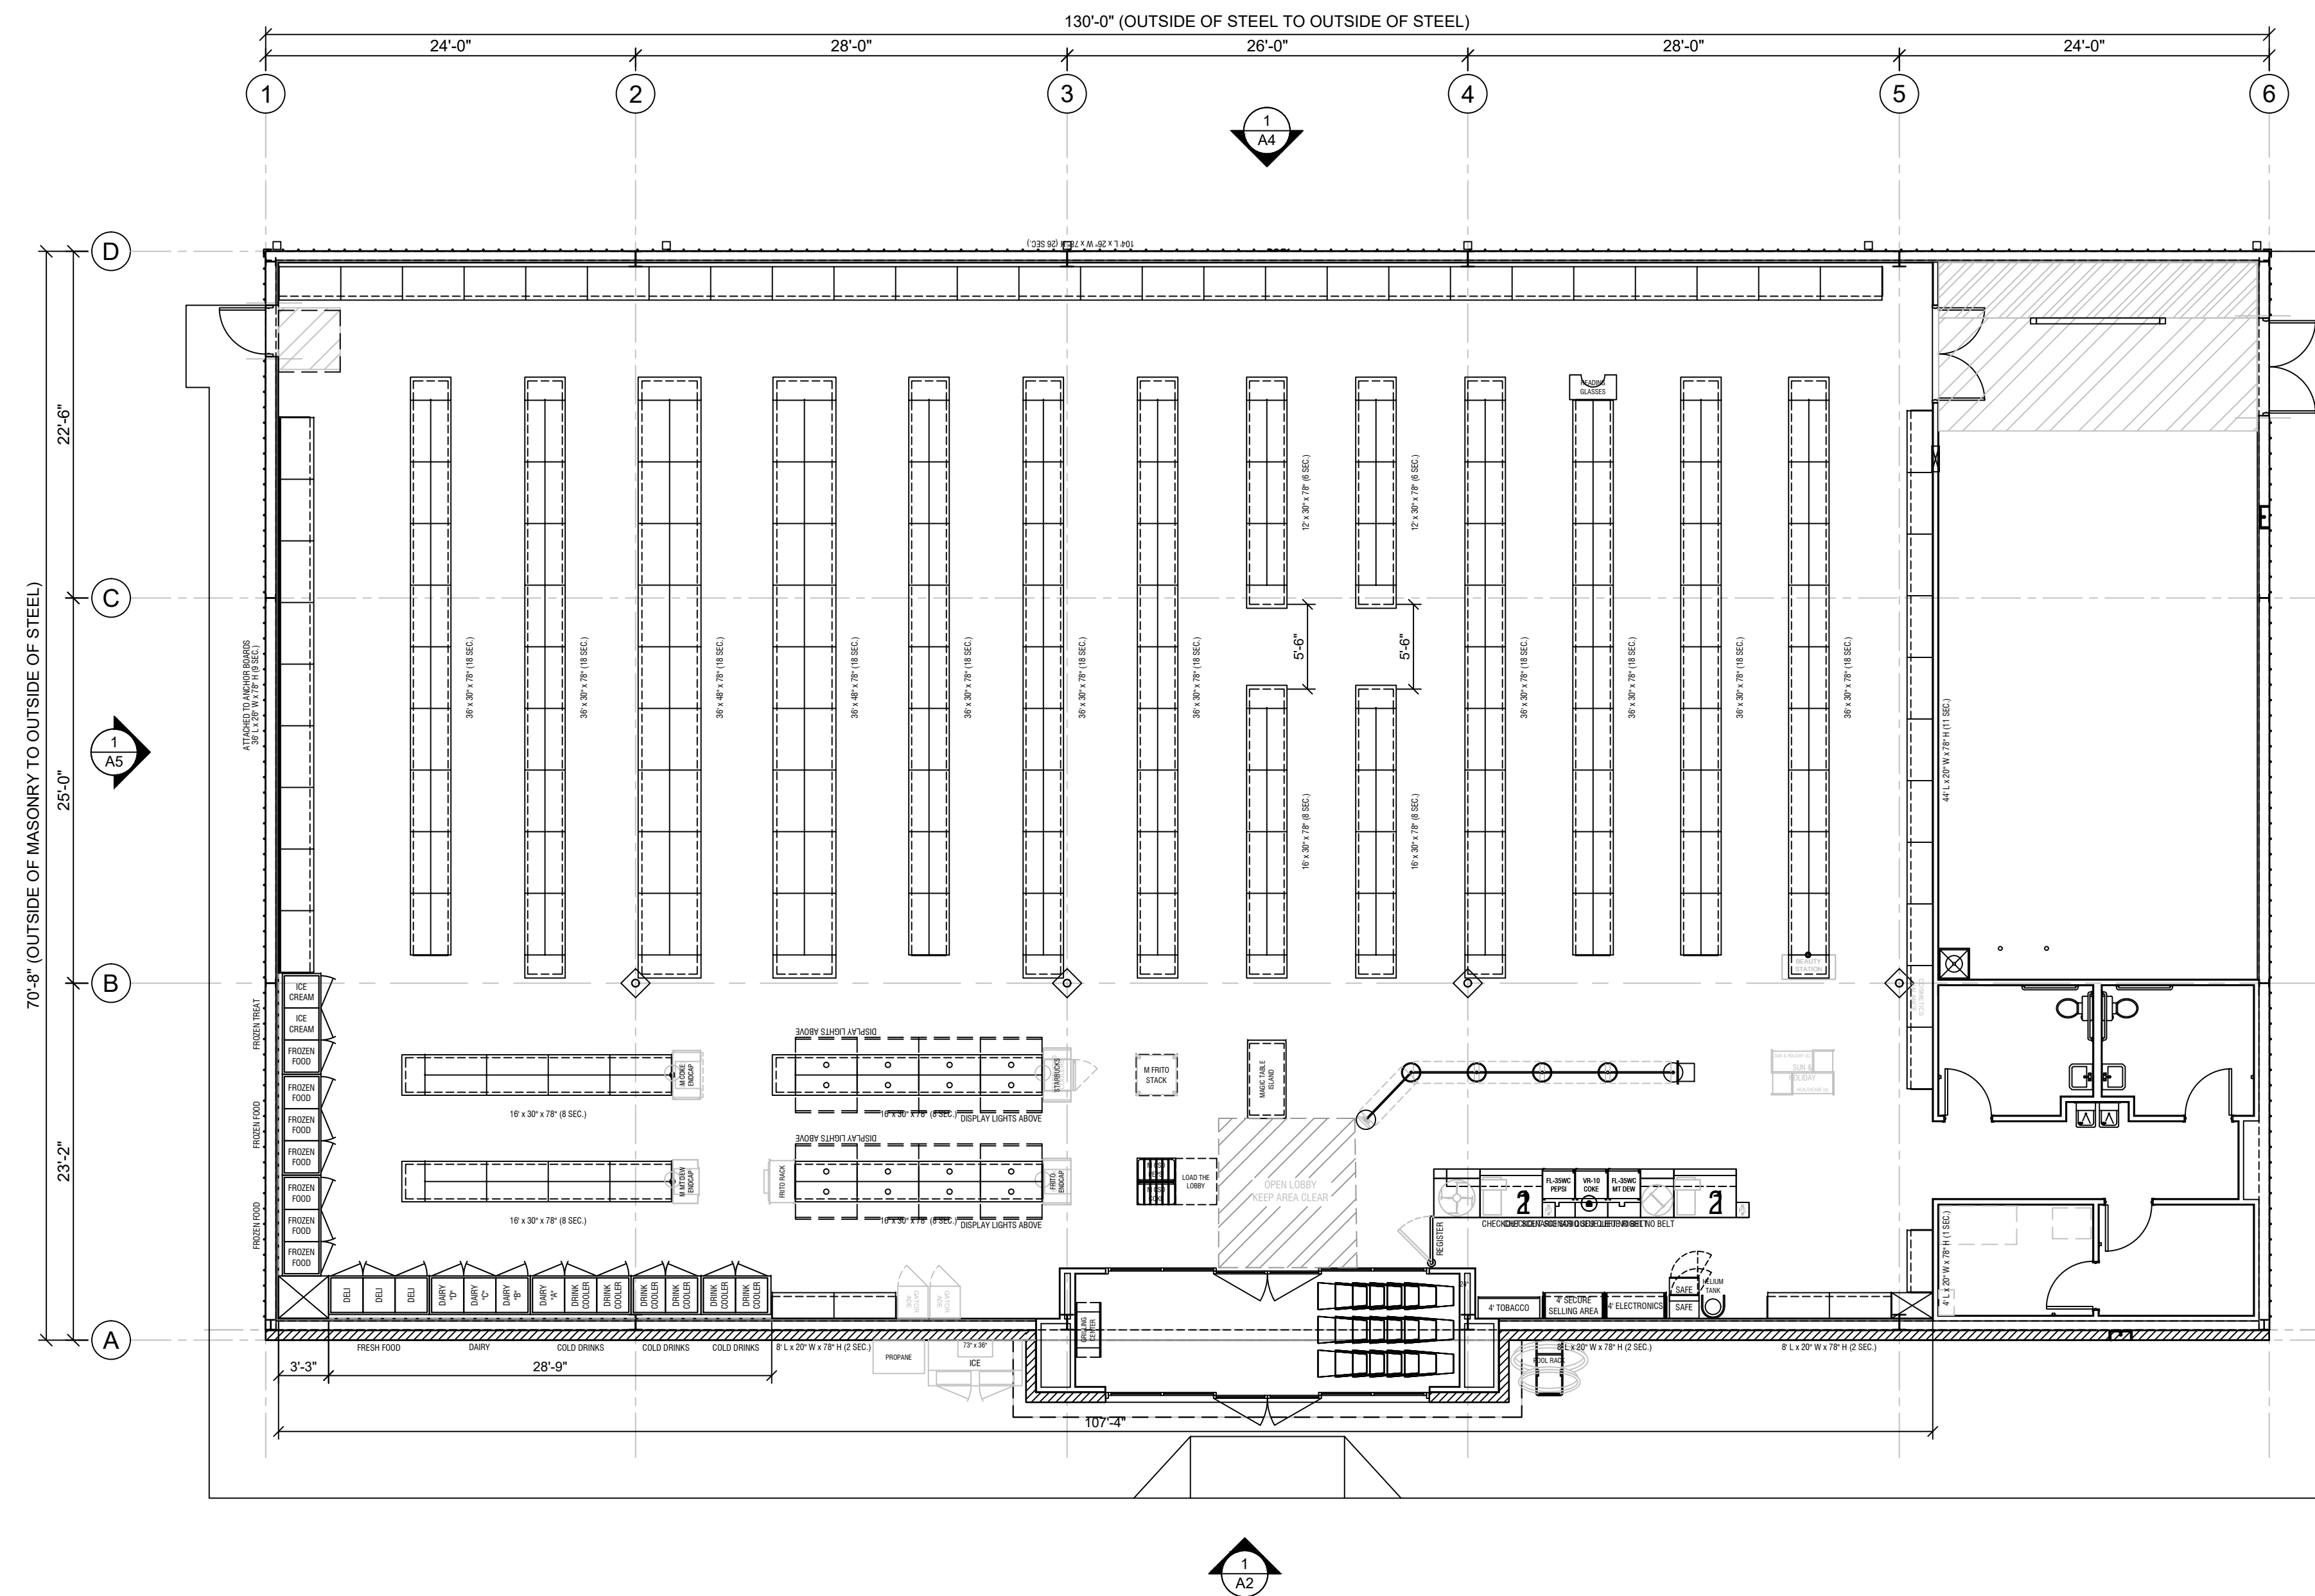

1 FLOOR / FIXTURE PLAN - RIGHT DELIVERY
A1 SCALE: 1/8"=1'-0"



DG
361 SUMMIT BLVD
BIRMINGHAM, AL 35243
PRESENTATION

ISSUE DATE 03/08/19

REVISION RECORD	
DATE	DESCRIPTION

DOLLAR GENERAL
PROTOTYPE - 9,100 D
SOUTHAMPTON, NJ

LDG
Larson Design Group
1000 Commerce Park Drive
Suite 201
Williamsport, PA 17701
Phone: 570.323.6603
Fax: 570.323.9902
www.larsondesigngroup.com
ARCHITECTS ENGINEERS SURVEYORS
It is a violation of the law for any person, unless acting under the direction of a licensed Architect, Engineer or Land Surveyor, to alter or item in any way. Plans, maps, specifications, studies, and reports not containing a red ink seal imprint on the cover sheet accompanied by an original signature by the licensed professional may have been fraudulently altered and shall not be considered an original copy. Copyright, Protected 2019, Larson Design Group.

PROJECT NO. 10188-136
DRAWN BY AVD
APPVD BY BLD
SHEET TITLE FLOOR PLAN
SHEET NO. A1



361 SUMMIT BLVD
BIRMINGHAM, AL 35243

PRESENTATION

ISSUE DATE 03/08/19

REVISION RECORD

DATE DESCRIPTION

DATE	DESCRIPTION



IMAGE	COLOR	MATERIAL
	VAN DYKE BROWN	HARDIE PLANK SIDING
	BALANCED BEIGE	HARDIE PLANK SIDING
	WARM STONE	SPLIT FACE CMU
	VAN DYKE BROWN	SPLIT FACE CMU
	LIGHT STONE	STANDING METAL SEAM PANELS

DOLLAR GENERAL

PROTOTYPE - 9,100 D
SOUTHAMPTON, NJ



Larson Design Group
1000 Commerce Park Drive
Suite 201
Williamsport, PA 17701
Phone: 570.323.6603
Fax: 570.323.9902
www.larsondesigngroup.com

ARCHITECTS ENGINEERS SURVEYORS
It is a violation of the law for any person, unless acting under the direction of a licensed Architect, Engineer or Land Surveyor, to alter or item in any way, Plans, maps, specifications, studies, and reports not containing a red ink seal imprint on the cover sheet accompanied by an original signature by the licensed professional may have been fraudulently altered and shall not be considered an original copy. Copyright, Protected 2019, Larson Design Group.

PROJECT NO. 10188-136

DRAWN BY AVD

APPV'D BY BLD

SHEET TITLE

ELEVATIONS

SHEET NO.

A2

1 FRONT BUILDING ELEVATION - EAST
A2 SCALE: NOT TO SCALE



361 SUMMIT BLVD
BIRMINGHAM, AL 35243

PRESENTATION

ISSUE DATE 03/08/19

REVISION RECORD

DATE DESCRIPTION

DATE	DESCRIPTION



IMAGE	COLOR	MATERIAL
	VAN DYKE BROWN	HARDIE PLANK SIDING
	BALANCED BEIGE	HARDIE PLANK SIDING
	WARM STONE	SPLIT FACE CMU
	VAN DYKE BROWN	SPLIT FACE CMU
	LIGHT STONE	STANDING METAL SEAM PANELS

DOLLAR GENERAL

PROTOTYPE - 9,100 D
SOUTHAMPTON, NJ



Larson Design Group
1000 Commerce Park Drive
Suite 201
Williamsport, PA 17701
Phone: 570.323.6603
Fax: 570.323.9902
www.larsondesigngroup.com

ARCHITECTS ENGINEERS SURVEYORS
It is a violation of the law for any person, unless acting under the direction of a licensed Architect, Engineer or Land Surveyor, to alter or item in any way. Plans, maps, specifications, studies, and reports not containing a red ink seal imprint on the cover sheet accompanied by an original signature by the licensed professional may have been fraudulently altered and shall not be considered an original copy. Copyright, Protected 2019, Larson Design Group.

PROJECT NO. 10188-136

DRAWN BY AVD

APPVD BY BLD

SHEET TITLE

ELEVATIONS

SHEET NO.

A2.1

1 BUILDING PERSPECTIVE
A2.1 SCALE: NOT TO SCALE



361 SUMMIT BLVD
BIRMINGHAM, AL 35243

PRESENTATION

ISSUE DATE 03/08/19

REVISION RECORD

DATE DESCRIPTION

DATE	DESCRIPTION

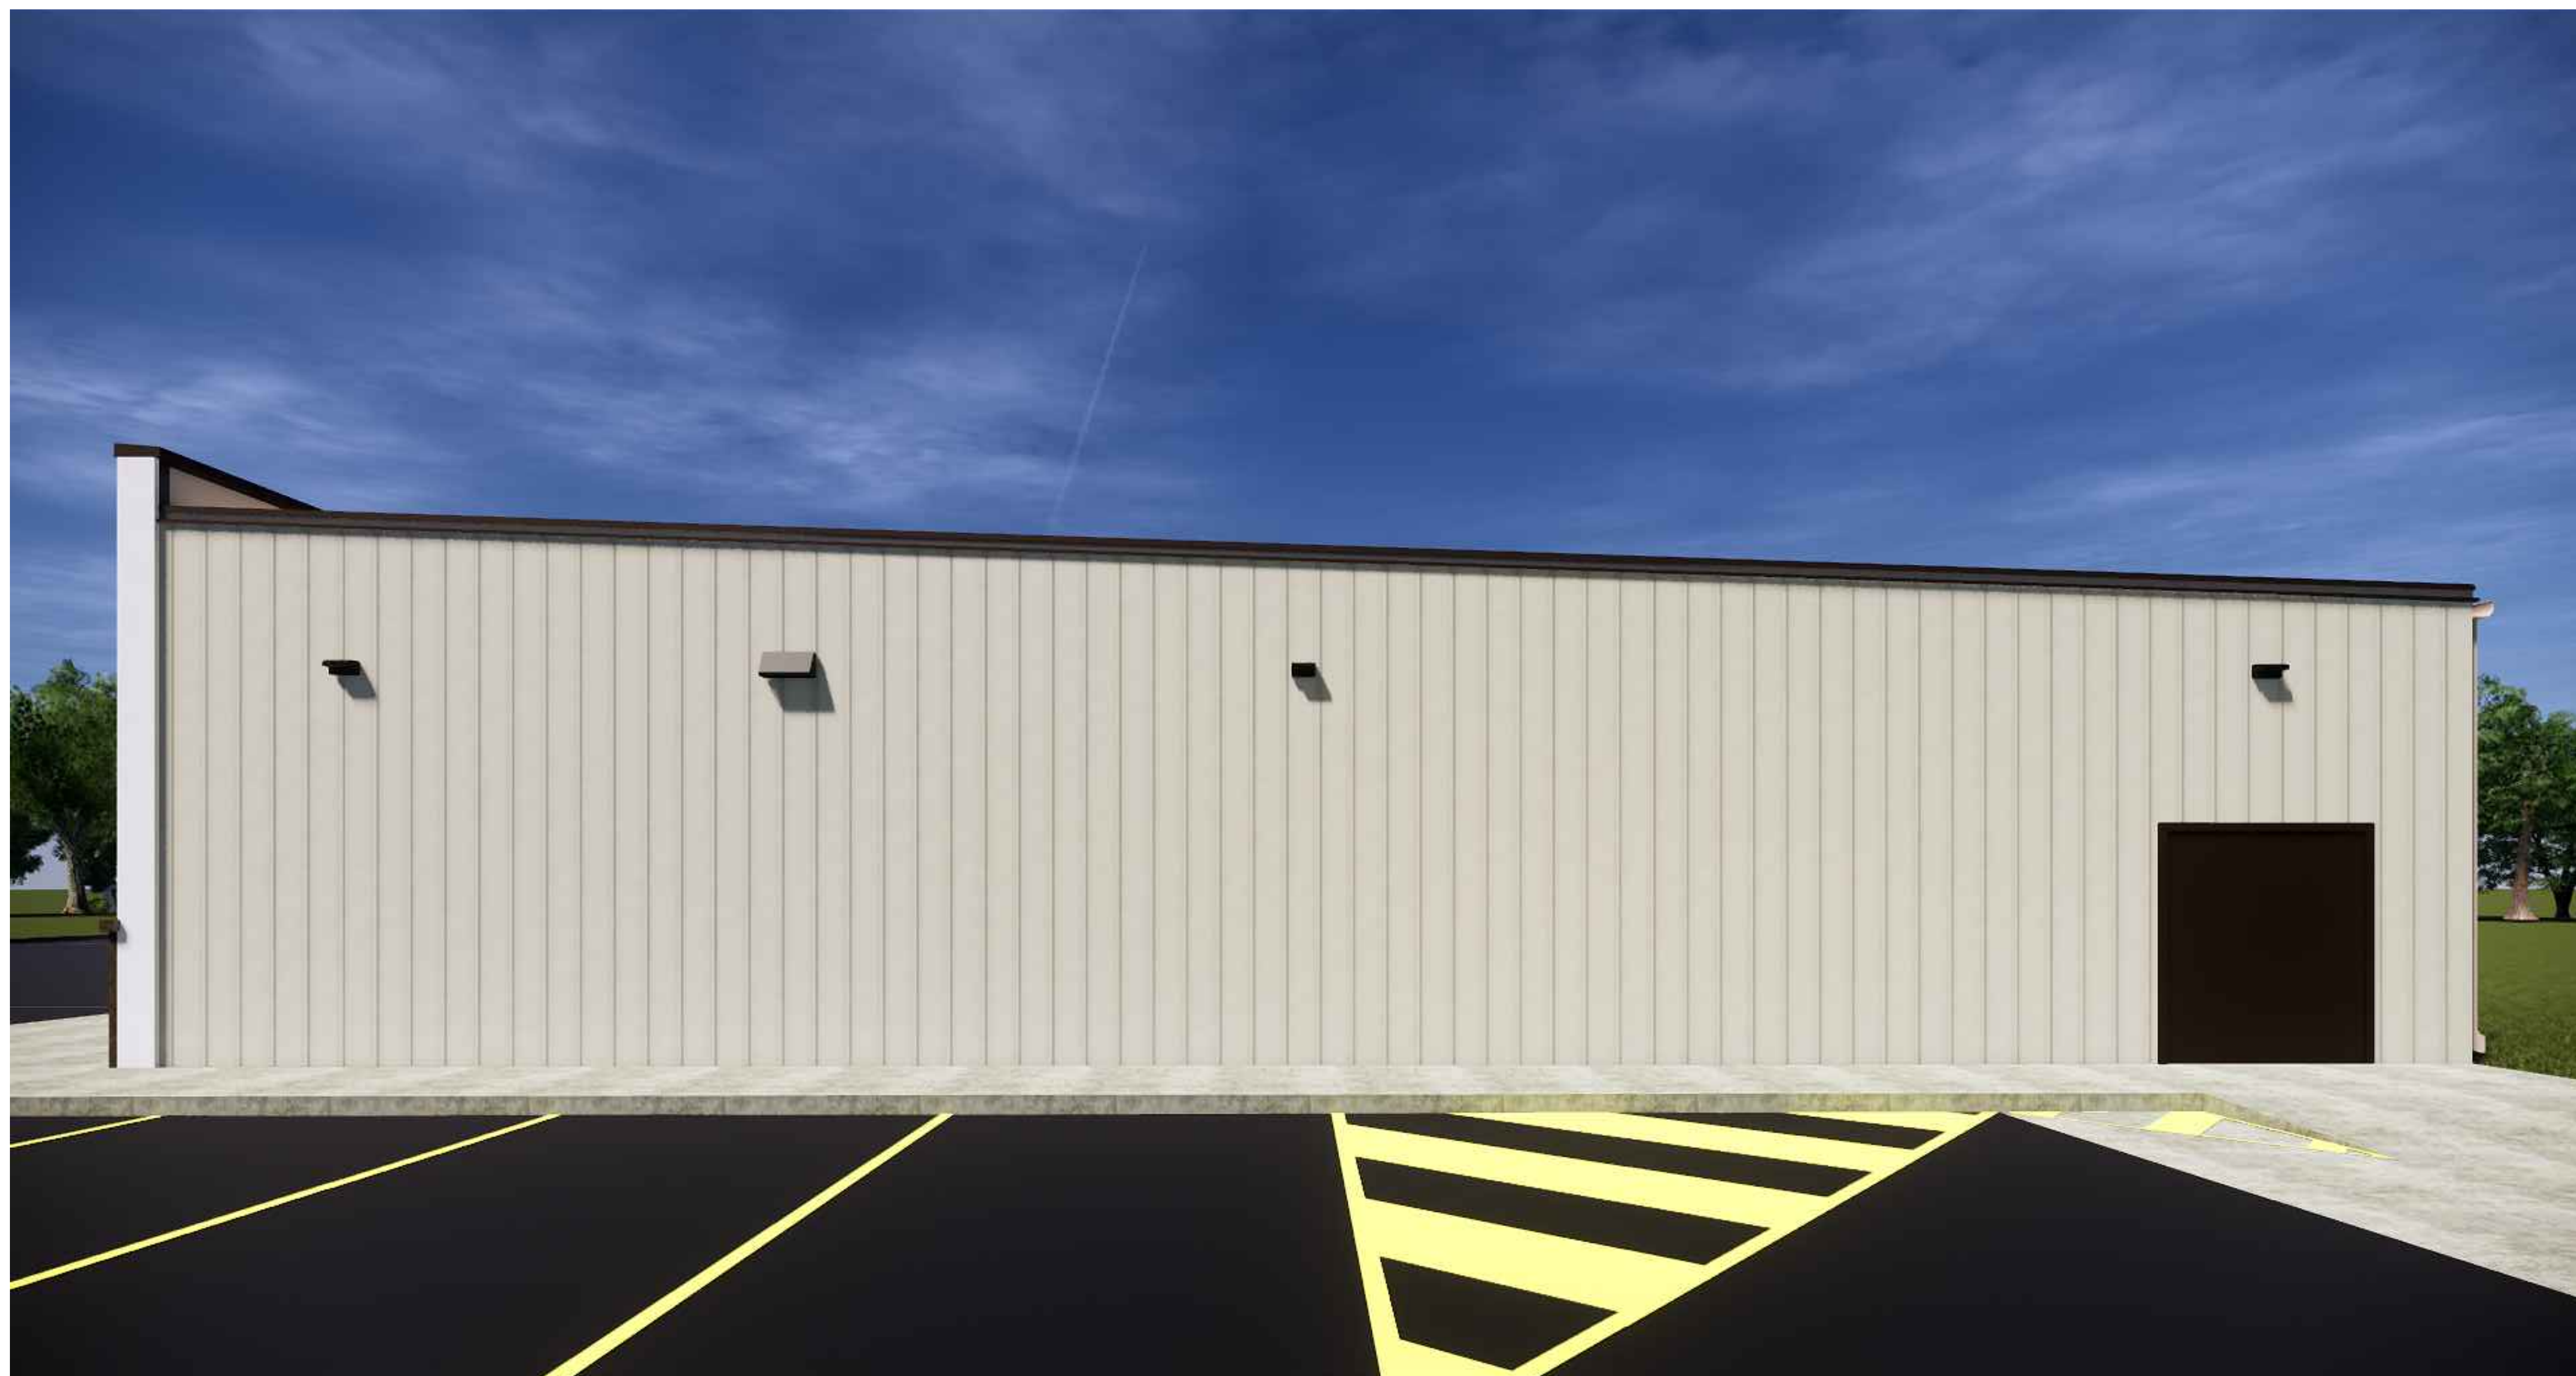


IMAGE	COLOR	MATERIAL
	VAN DYKE BROWN	HARDIE PLANK SIDING
	BALANCED BEIGE	HARDIE PLANK SIDING
	WARM STONE	SPLIT FACE CMU
	VAN DYKE BROWN	SPLIT FACE CMU
	LIGHT STONE	STANDING METAL SEAM PANELS

DOLLAR GENERAL

PROTOTYPE - 9,100 D
SOUTHAMPTON, NJ



Larson Design Group

1000 Commerce Park Drive
Suite 201
Williamsport, PA 17701
Phone: 570.323.6603
Fax: 570.323.9902

www.larsondesigngroup.com

ARCHITECTS ENGINEERS SURVEYORS
It is a violation of the law for any person, unless acting under the direction of a licensed Architect, Engineer or Land Surveyor, to alter or item in any way. Plans, maps, specifications, studies, and reports not containing a red ink seal imprint on the cover sheet accompanied by an original signature by the licensed professional may have been fraudulently altered and shall not be considered an original copy. Copyright, Protected 2019, Larson Design Group.

PROJECT NO. 10188-136

DRAWN BY AVD

APPVD BY BLD

SHEET TITLE
ELEVATIONS

SHEET NO.

A3

2 SIDE BUILDING ELEVATION - NORTH
A3 SCALE: NOT TO SCALE



361 SUMMIT BLVD
BIRMINGHAM, AL 35243

PRESENTATION

ISSUE DATE 03/08/19

REVISION RECORD

DATE DESCRIPTION

DATE	DESCRIPTION



IMAGE	COLOR	MATERIAL
	VAN DYKE BROWN	HARDIE PLANK SIDING
	BALANCED BEIGE	HARDIE PLANK SIDING
	WARM STONE	SPLIT FACE CMU
	VAN DYKE BROWN	SPLIT FACE CMU
	LIGHT STONE	STANDING METAL SEAM PANELS

DOLLAR GENERAL

PROTOTYPE - 9,100 D
SOUTHAMPTON, NJ



Larson Design Group
1000 Commerce Park Drive
Suite 201
Williamsport, PA 17701
Phone: 570.323.6603
Fax: 570.323.9902
www.larsondesigngroup.com

ARCHITECTS ENGINEERS SURVEYORS
It is a violation of the law for any person, unless acting under the direction of a licensed Architect, Engineer or Land Surveyor, to alter or item in any way. Plans, maps, specifications, studies, and reports not containing a red ink seal imprint on the cover sheet accompanied by an original signature by the licensed professional may have been fraudulently altered and shall not be considered an original copy. Copyright, Protected 2019, Larson Design Group.

PROJECT NO. 10188-136

DRAWN BY AVD

APPVD BY BLD

SHEET TITLE ELEVATIONS

SHEET NO.

A4

1 REAR BUILDING ELEVATION - WEST
A4 SCALE: NOT TO SCALE



361 SUMMIT BLVD
BIRMINGHAM, AL 35243

PRESENTATION

ISSUE DATE 03/08/19

REVISION RECORD

DATE DESCRIPTION

DATE	DESCRIPTION



IMAGE	COLOR	MATERIAL
	VAN DYKE BROWN	HARDIE PLANK SIDING
	BALANCED BEIGE	HARDIE PLANK SIDING
	WARM STONE	SPLIT FACE CMU
	VAN DYKE BROWN	SPLIT FACE CMU
	LIGHT STONE	STANDING METAL SEAM PANELS

BUILDING FACADE MATERIALS

DOLLAR GENERAL

PROTOTYPE - 9,100 D
SOUTHAMPTON, NJ



Larson Design Group
1000 Commerce Park Drive
Suite 201
Williamsport, PA 17701
Phone: 570.323.6603
Fax: 570.323.9902
www.larsondesigngroup.com

ARCHITECTS ENGINEERS SURVEYORS
It is a violation of the law for any person, unless acting under the direction of a licensed Architect, Engineer or Land Surveyor, to alter or item in any way. Plans, maps, specifications, studies, and reports not containing a red ink seal imprint on the cover sheet accompanied by an original signature by the licensed professional may have been fraudulently altered and shall not be considered an original copy. Copyright, Protected 2019, Larson Design Group.

PROJECT NO. 10188-136

DRAWN BY AVD

APPVD BY BLD

SHEET TITLE

ELEVATIONS

SHEET NO.

A5

2 SIDE BUILDING ELEVATION - SOUTH
A5 SCALE: NOT TO SCALE