


CONSTRUCTION JOINT CONTROL JOINT

CONCRETE SLAB JOINT DETAIL

SCALE: 1/2" = 1'-0"

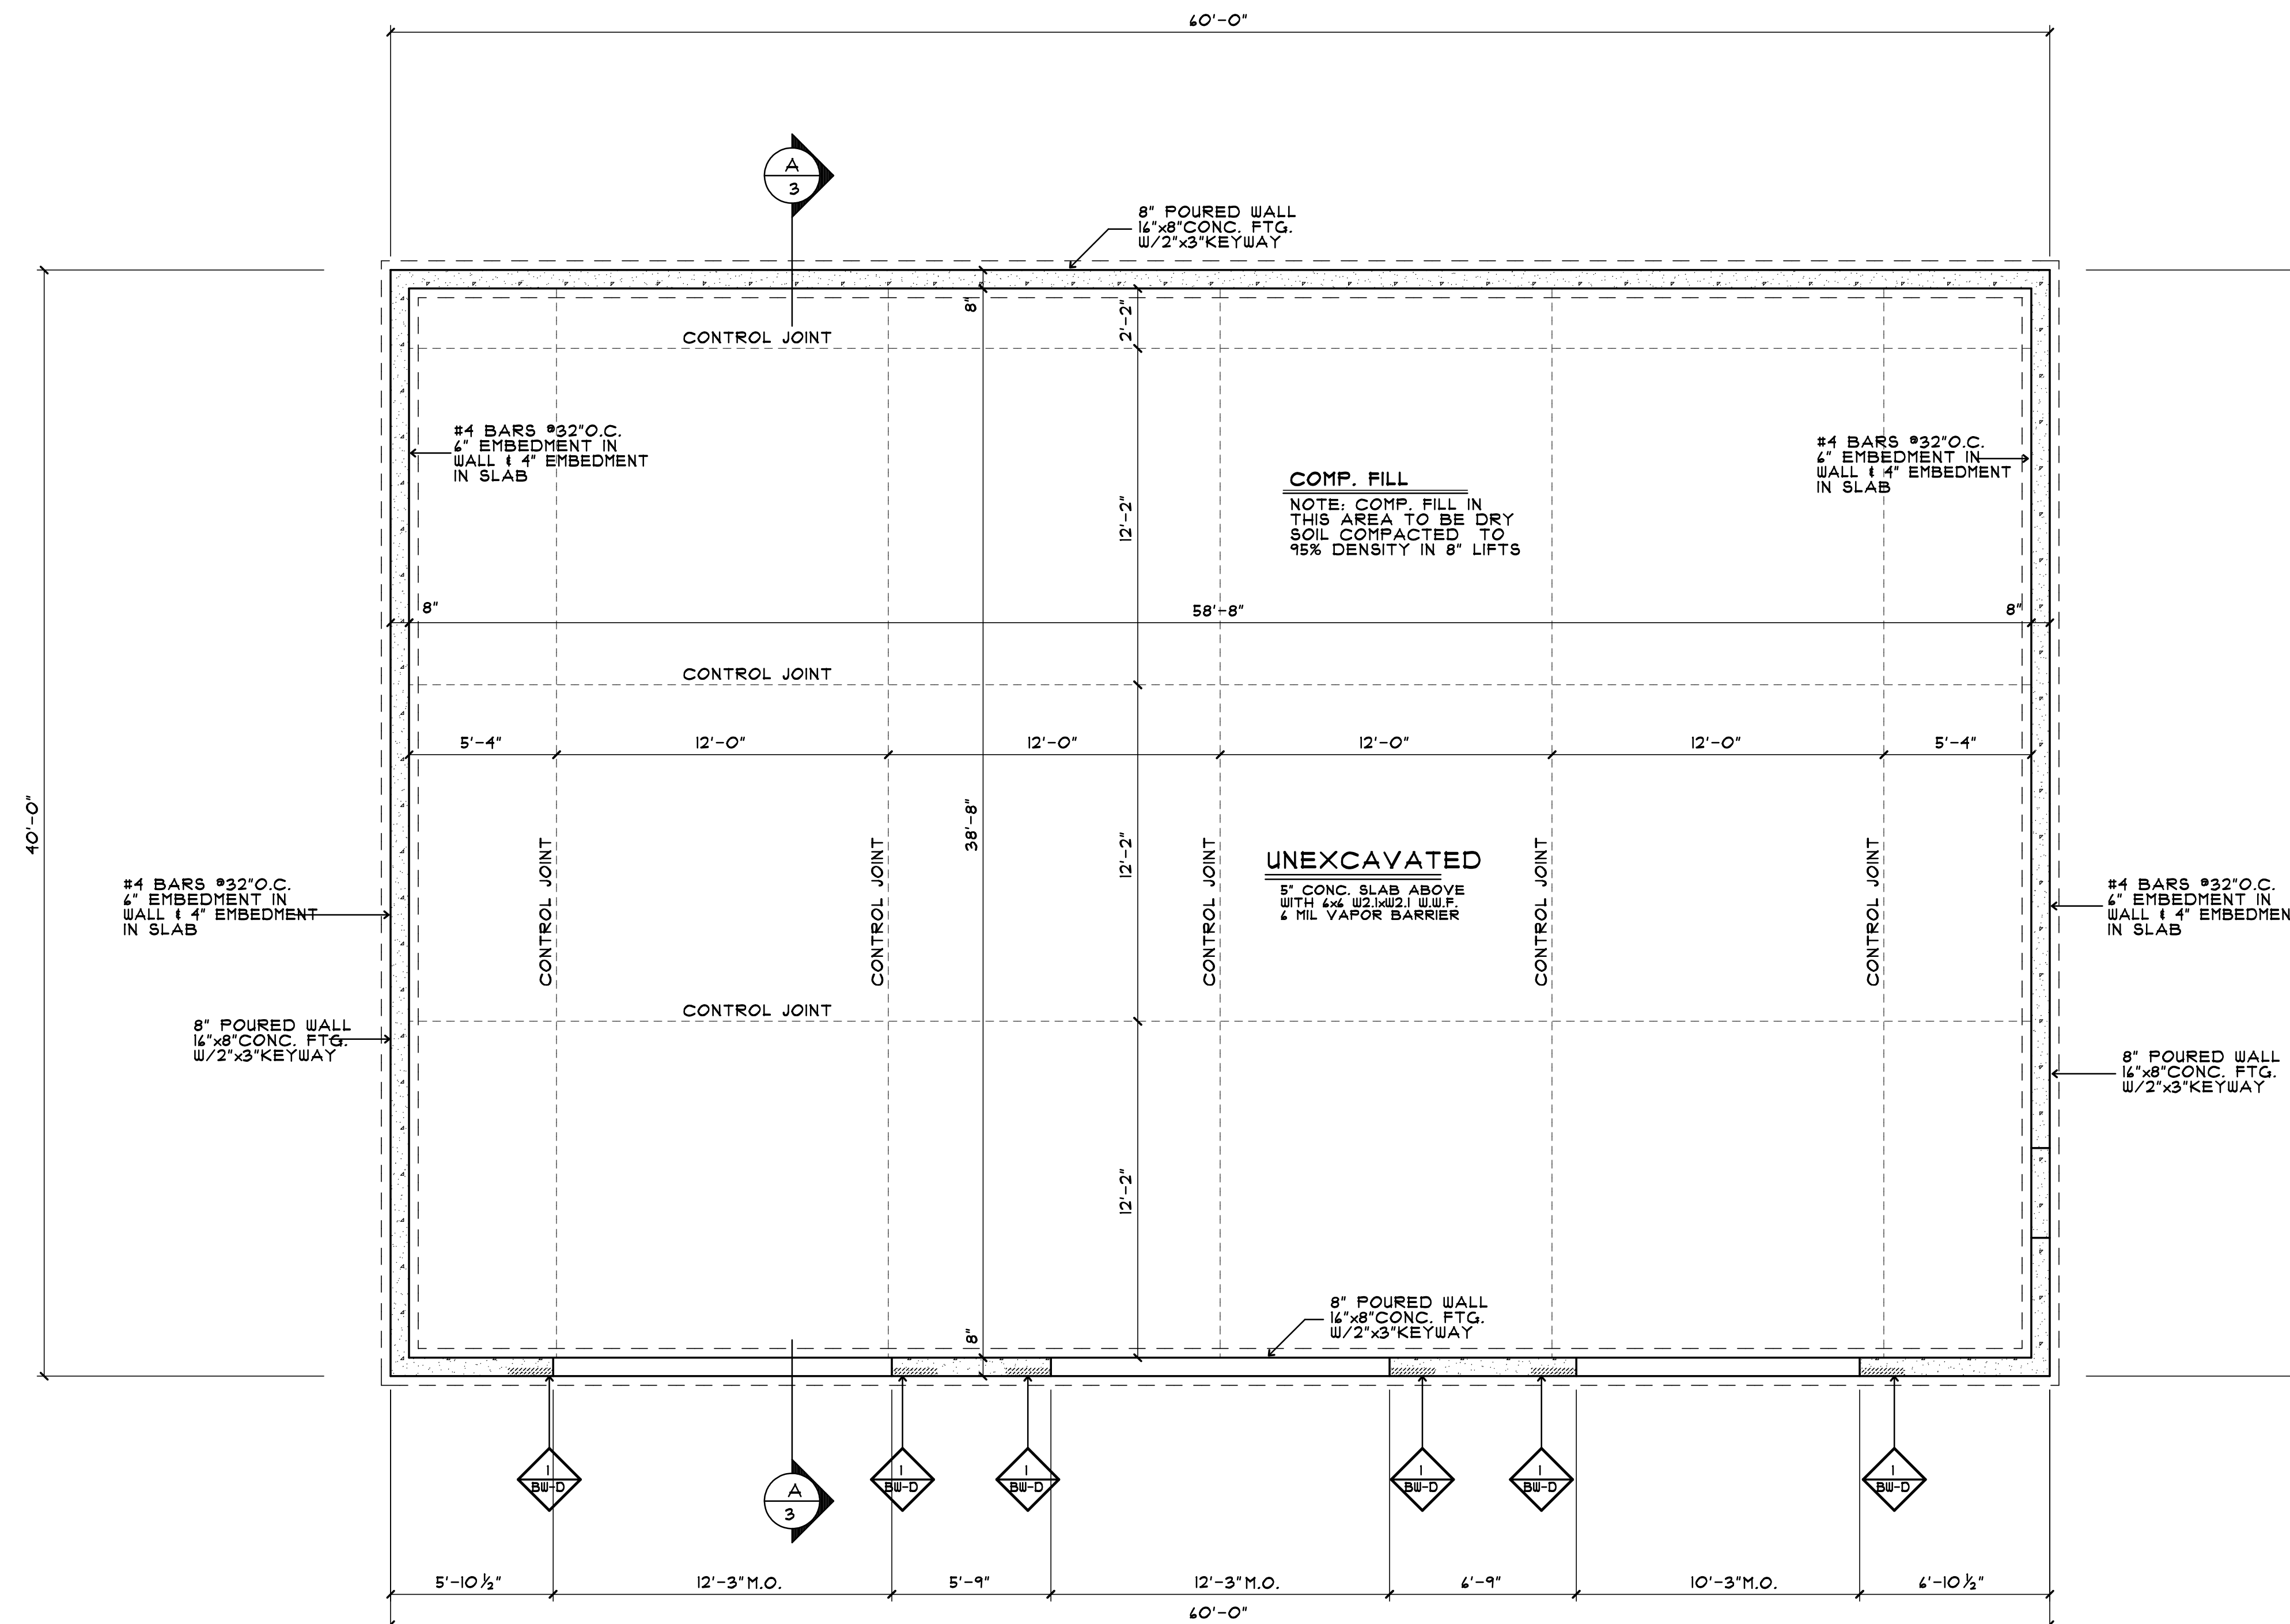

FOUNDATION PLAN

SCALE: 1/4" = 1'-0"

SHT.-REV.	
DATE	

THE INFORMATION CONTAINED HEREIN INCLUDING ALL DRAWINGS, SPECIFICATIONS AND COPIES THEREOF IS THE PROPERTY OF BISHOP & SMITH ARCHITECTS AND SHALL REMAIN THE PROPERTY OF BISHOP & SMITH ARCHITECTS. IT IS TO BE USED ONLY FOR THE PROJECT AND SITE SPECIFICALLY IDENTIFIED HEREON. IT IS NOT TO BE REPRODUCED, COPIED, ALTERED OR USED AS A PROTOTYPE WITHOUT THE WRITTEN PERMISSION OF BISHOP & SMITH ARCHITECTS.

JACK S. SMITH RA
 N.J. LICENSE A113765
 PA. LICENSE S-1007728
 PA. LICENSE RA04238
 134 CHEW'S LANDING ROAD
 LAUREL SPRINGS, N.J. 08821
 GLOUCESTER TOWNSHIP, N.J.
 856-227-1626 FAX: 856-227-0733
 email: bishopsmith@comcast.net

RESIDENTIAL • COMMERCIAL

BISHOP & SMITH
 REGISTERED ARCHITECTS

SCALE AS NOTED
 DATE
 DRAWN BY SJB
 CHECKED BY

PRELIMINARY PLANS
 FOR BIDDING

PROJECT 2-BAY GARAGE
 LOCATION
 OWNER MICHAEL TIPPIN

CAD FILE # 21-
 COMM. NO.
 DRAWING NO. A-2 of 4