


TYP.-ROOF CONST. SYSTEM.
 METAL ROOFING
 APPROVED SHINGLE UNDER-LAYMENT
 1/4" OSB SHEATHING w/CLIPS
 PRE-ENG. ROOF TRUSSES AT
 24" O.C. HFG. IS TO PROVIDE
 ALL SPECS. ENG. DATA,
 BRACING INSTRUCTIONS, AND
 PROVIDE SHOP DRAWINGS TO
 THE LOCAL CODE OFFICIAL
 AS REQ. BY CODE.

HURRICANE CLIPS
 SEE ROOF ASSEMBLY TIE-DOWN &
 BRACING INFORMATION

TYP.-OVERHANG CONST. SYSTEM.
 ALUM. GUTTERS & DOWN SPOUTS
 FIELD LOCATED WHERE REQ.
 1/4" FASCIA WRAPPED IN ALUM.
 VENTED VINYL SOFFITS.
 2x4 LOOKOUTS AT 24" O.C.
 OR AS REQUIRED.
 PROVIDE INSUL. STOPS AS REQ.
 FOR PROPER ROOF VENTING.

2x6 EXTERIOR WALL CONST.
 VINYL SIDING
 FASTENERS @ 16" O.C.
 NO. 15 ASPHALT FELT OR APPROVED EQUAL
 1/4" OSB SHEATHING.
 2"x6" STUDS AT 16" O.C.
 OPT. R-13 BATT INSULATION
 OPT. 1/2" GWB. TO INTERIOR.

(TYP.) FOUNDATION CONST. SYST.
 2x4 P/T. BASE PLATE OVER SILL SEALER.
 1/2" @ x 12" ANCHOR BOLTS @ 4' O.C.
 1'12" FROM ENDS AND SPLICES
 8" FOURS CONG. WALL, 4'-8" HIGH
 1 1/2" X 8" CONG. FOOTINGS w/
 2' X 3' KEYWAY.

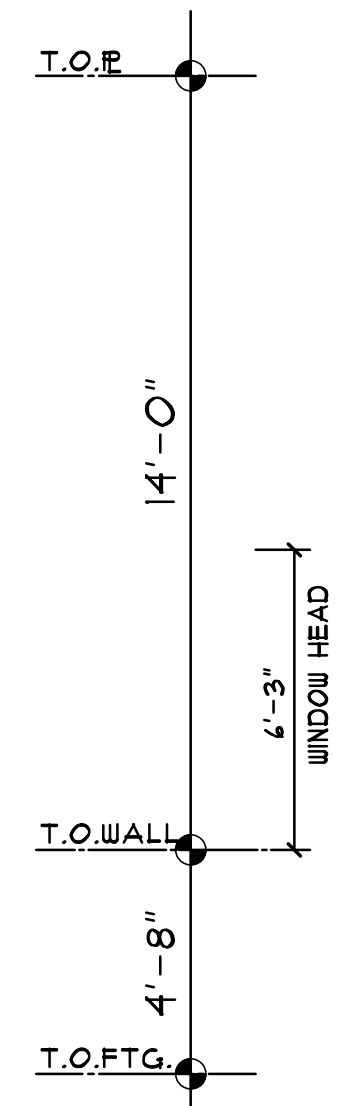

CROSS SECTION 'A'
 SCALE: 1/4"=1'-0"

PROJECT	2-BAY GARAGE	SCALE	AS NOTED
LOCATION		DATE	
OWNER	MICHAEL TIPPIN	DRAWN BY	SJB
CAD FILE #	# 21-	CHECKED BY	
COMM. NO.		PRELIMINARY PLANS (FOR BIDDING)	
DRAWING NO.	A-3 of 4	JACK S. SMITH RA	
N.J. LICENSE A117765 DR. LICENSE S1007728 PA. LICENSE RA04238 134 CHEW'S LANDING ROAD LAUREL SPRINGS, N.J. 08021 GLOUCESTER TOWNSHIP, N.J. 856-227-1626 FAX: 856-227-0733 email: bishopsmith@comcast.net			
RESIDENTIAL • COMMERCIAL			
BISHOP & SMITH REGISTERED ARCHITECTS			
THE INFORMATION CONTAINED HEREIN INCLUDING ALL DRAWINGS, SPECIFICATIONS AND COPIES THEREOF IS THE PROPERTY OF BISHOP & SMITH ARCHITECTS AND IS TO BE USED ONLY FOR THE PROJECT AND SITE SPECIFICALLY IDENTIFIED HEREON. IT MAY NOT BE REPRODUCED, COPIED, ALTERED OR USED AS A PROTOTYPE WITHOUT THE EXPRESSED WRITTEN PERMISSION OF BISHOP & SMITH ARCHITECTS.			